

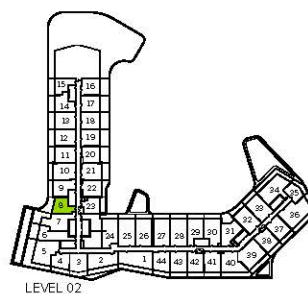


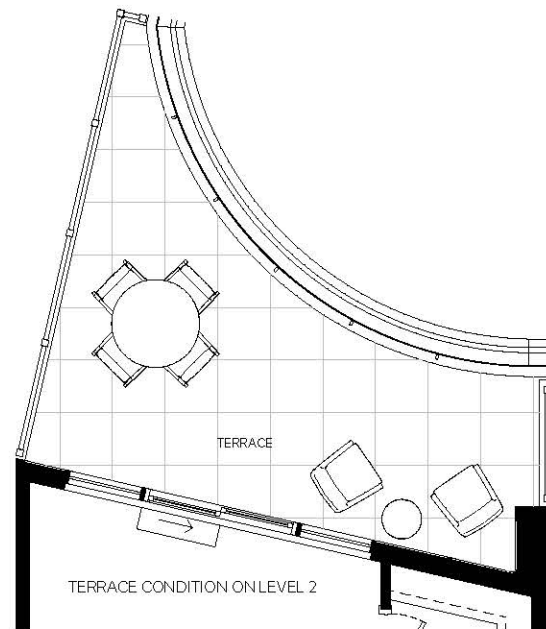

## Studio


Interior 467 sq. ft.  
Exterior 54-217 sq. ft.  
Total 521-684 sq. ft.

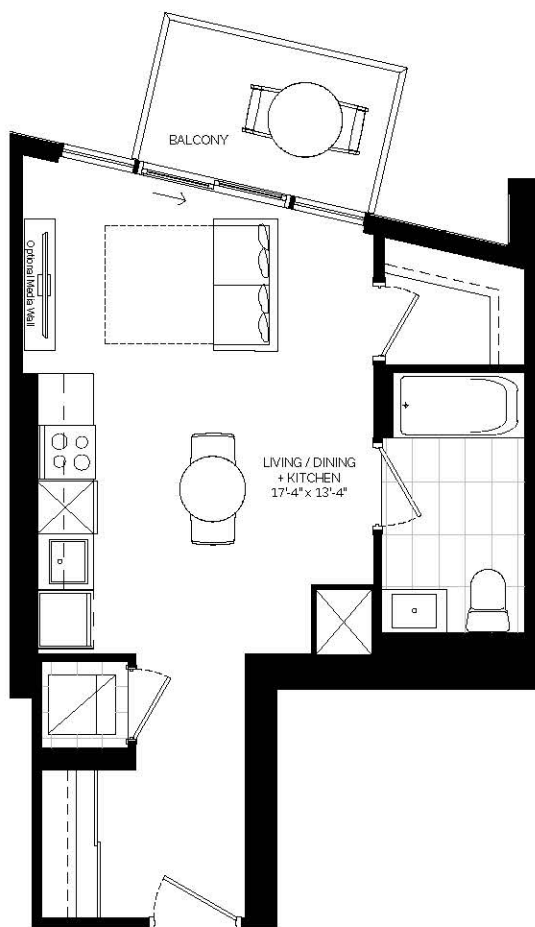

LEVEL 02



LEVEL 03,04

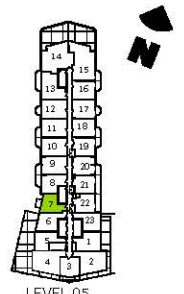

LEVEL 05





All illustrations are artist's concept. Materials, specifications, floor plans, terms and conditions are subject to change without notice. All room sizes are approximate dimensions. Actual square footage and usage floor space may vary slightly from those stated. Ceilings and walls may be modified to accommodate the mechanical and electrical systems. The unit shown may be the reverse of the unit built. E. & O.E.

# 1BC



## 1 Bedroom

|          |             |
|----------|-------------|
| Interior | 468 sq. ft. |
| Exterior | 119 sq. ft. |
| Total    | 587 sq. ft. |

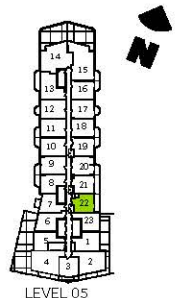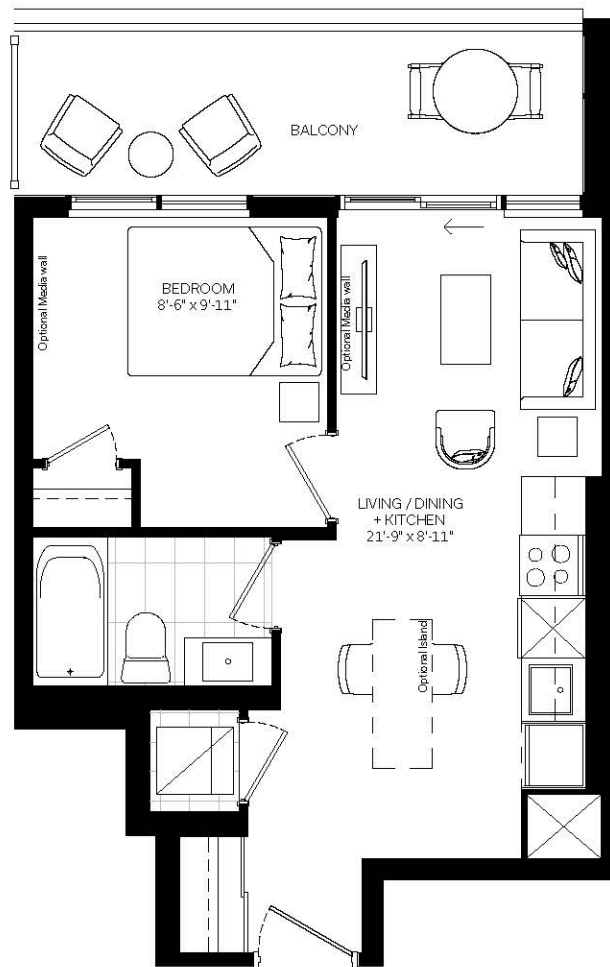



All illustrations are artist's concept. Materials, specifications, floor plans, terms and conditions are subject to change without notice. All room sizes are approximate dimensions. Actual square footage and usage floor space may vary slightly from those stated. Ceilings and walls may be modified to accommodate the mechanical and electrical systems. The unit shown may be the reverse of the unit built. E. & O. E.

# 1BE





## 1 Bedroom

Interior 478 sq. ft.  
Exterior 48 sq. ft.  
Total 526 sq. ft.

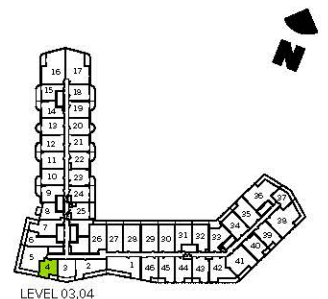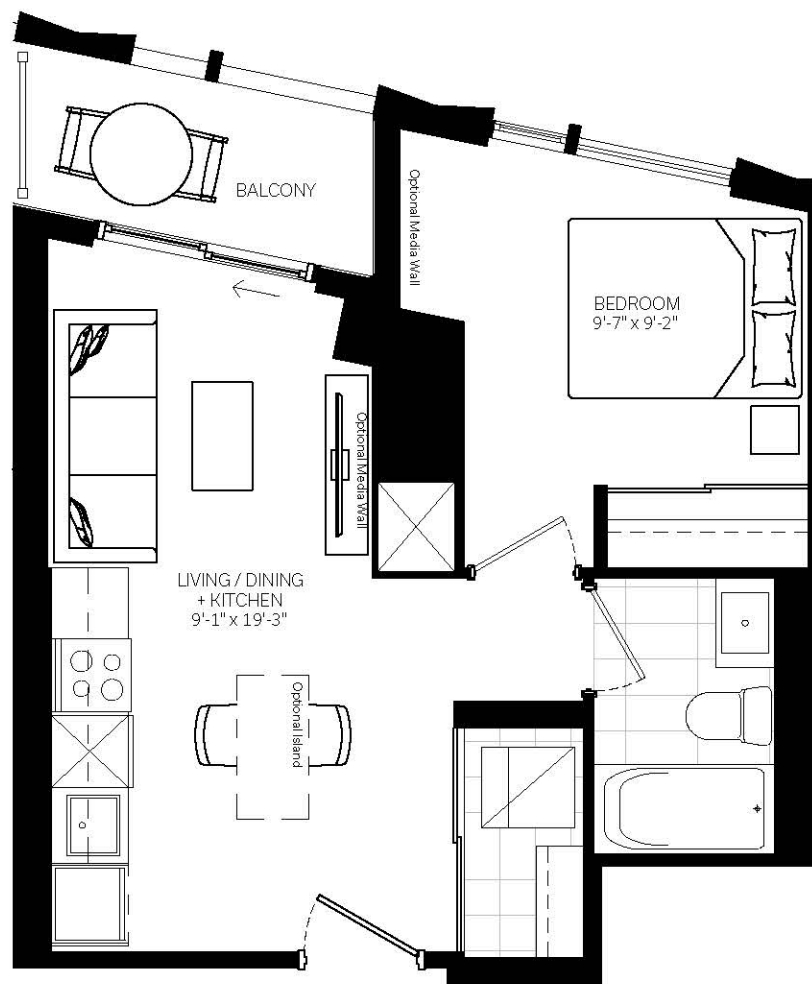

All illustrations are artist's concept. Materials, specifications, floor plans, terms and conditions are subject to change without notice. All room sizes are approximate dimensions. Actual square footage and usage floor space may vary slightly from those stated. Ceilings and walls may be modified to accommodate the mechanical and electrical systems. The unit shown may be the reverse of the unit built. E. & O. E.

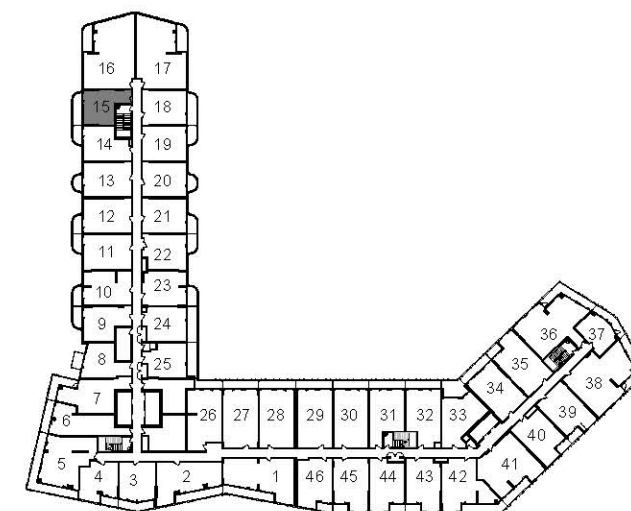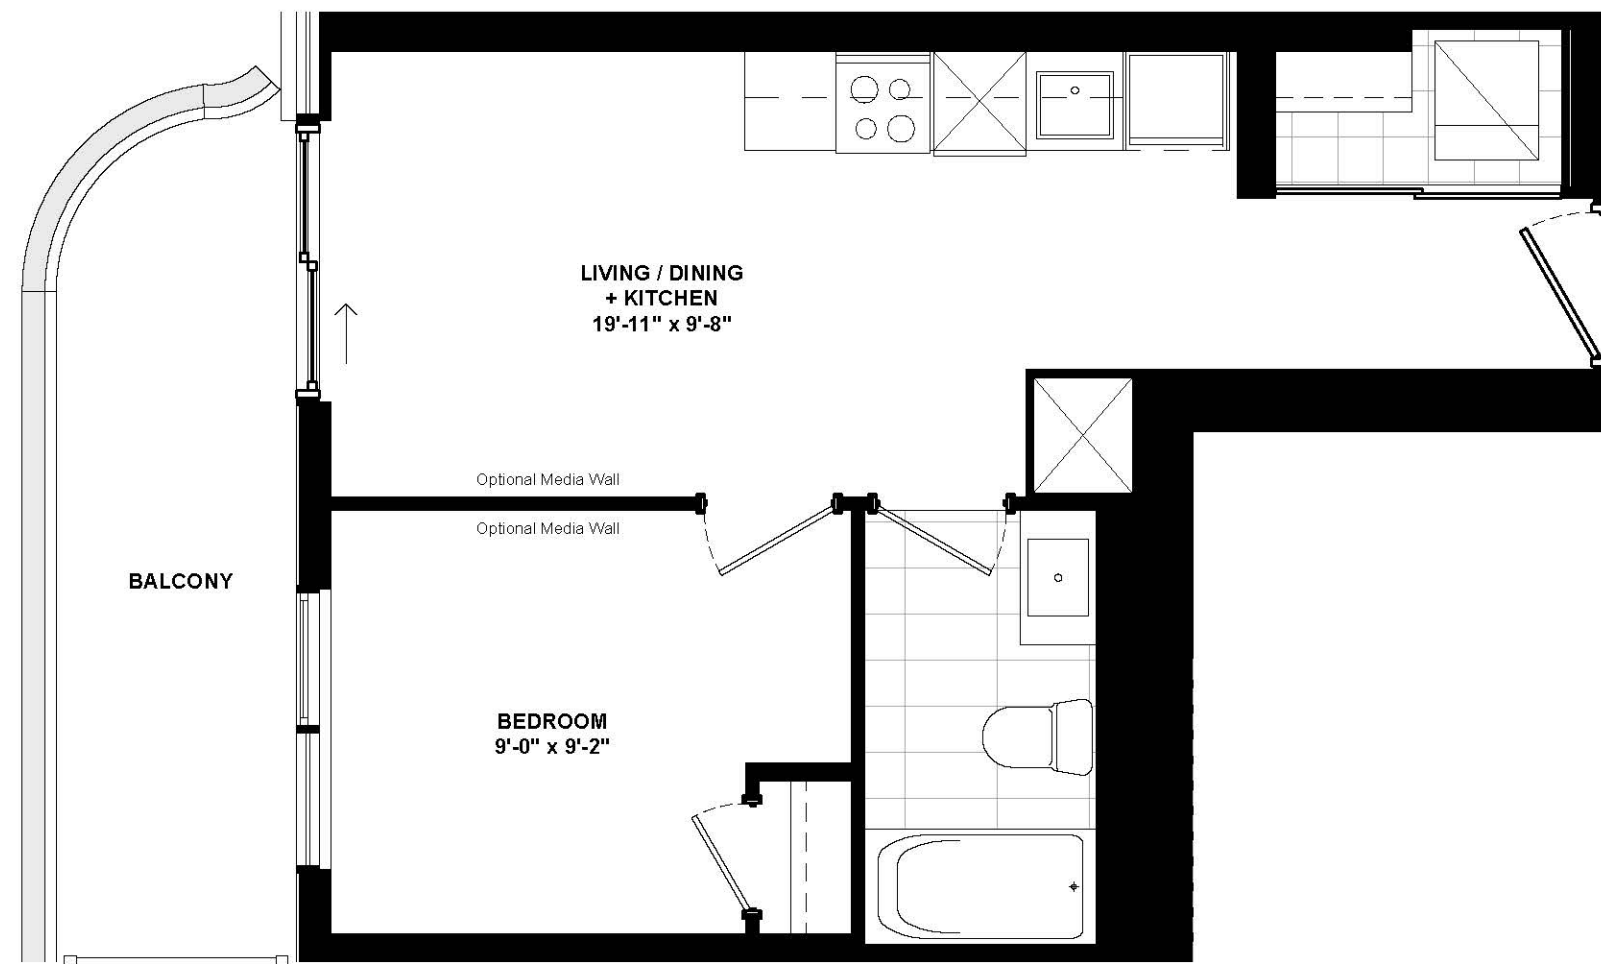

LEVEL 03,04

## 1 BEDROOM

LEVEL: LEVEL 03-04

AREA: 480 SF 45 M<sup>2</sup>

EXTERIOR AREA: 110 SF 10 M<sup>2</sup>

UNIT TYPE: 1BG

PROJECT: THE CLOVE

DRAWING: UNIT PLAN - 415

PROJECT No.: 22196P01 DATE: 2024-03-28

DRAWN BY: JMO/ADA SCALE: 1:50

CHECKED BY: VYC DRAWING No.: MK-A69




TURNER  
FLEISCHER

# 1BO




## 1 Bedroom



Interior 497 sq. ft.  
Exterior 116-146 sq. ft.  
Total 613-643 sq. ft.

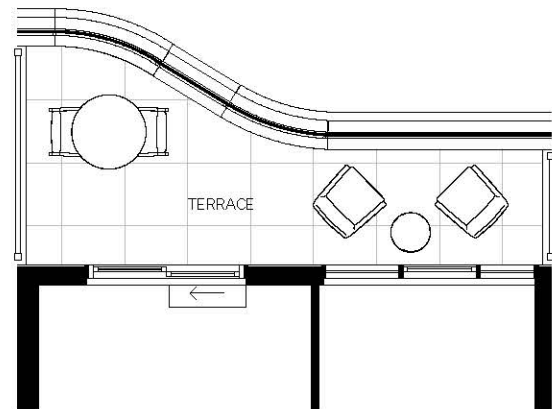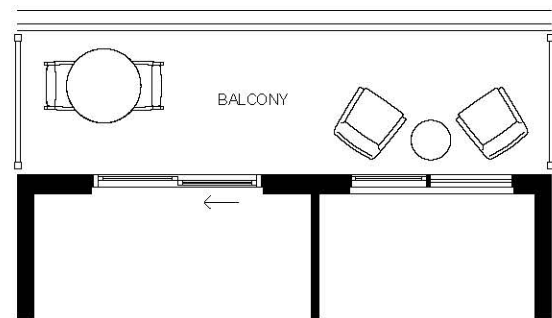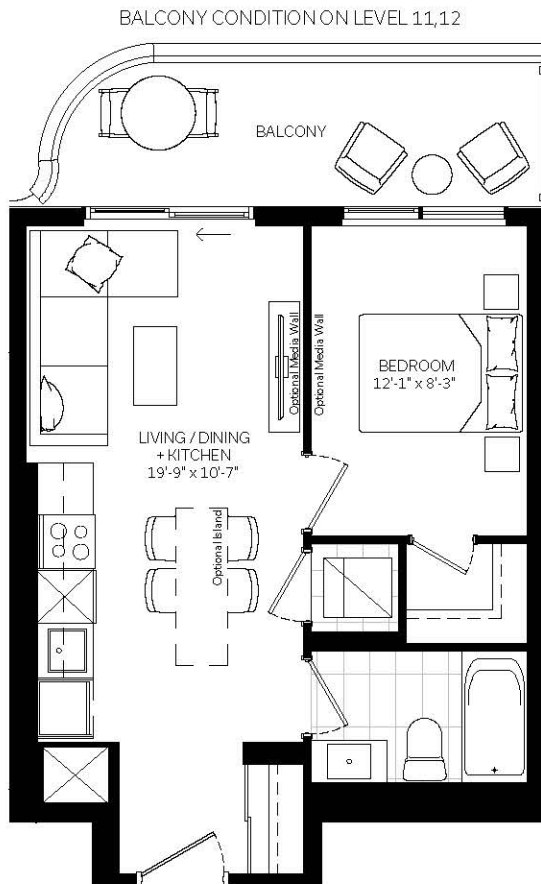


TERRACE CONDITION ON LEVEL 2

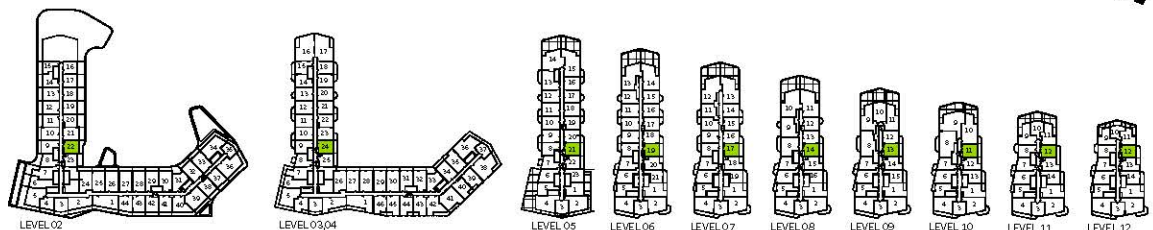


All illustrations are artist's concept. Materials, specifications, floor plans, terms and conditions are subject to change without notice. All room sizes are approximate dimensions. Actual square footage and usage floor space may vary slightly from those stated. Ceilings and walls may be modified to accommodate the mechanical and electrical systems. The unit shown may be the reverse of the unit built. E. & O.E.

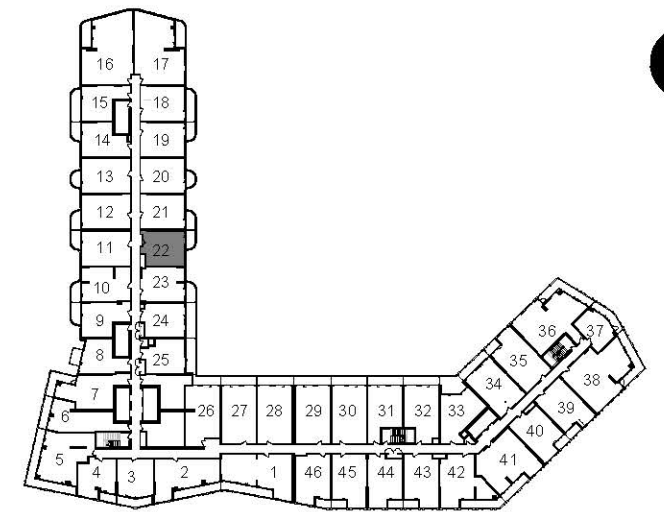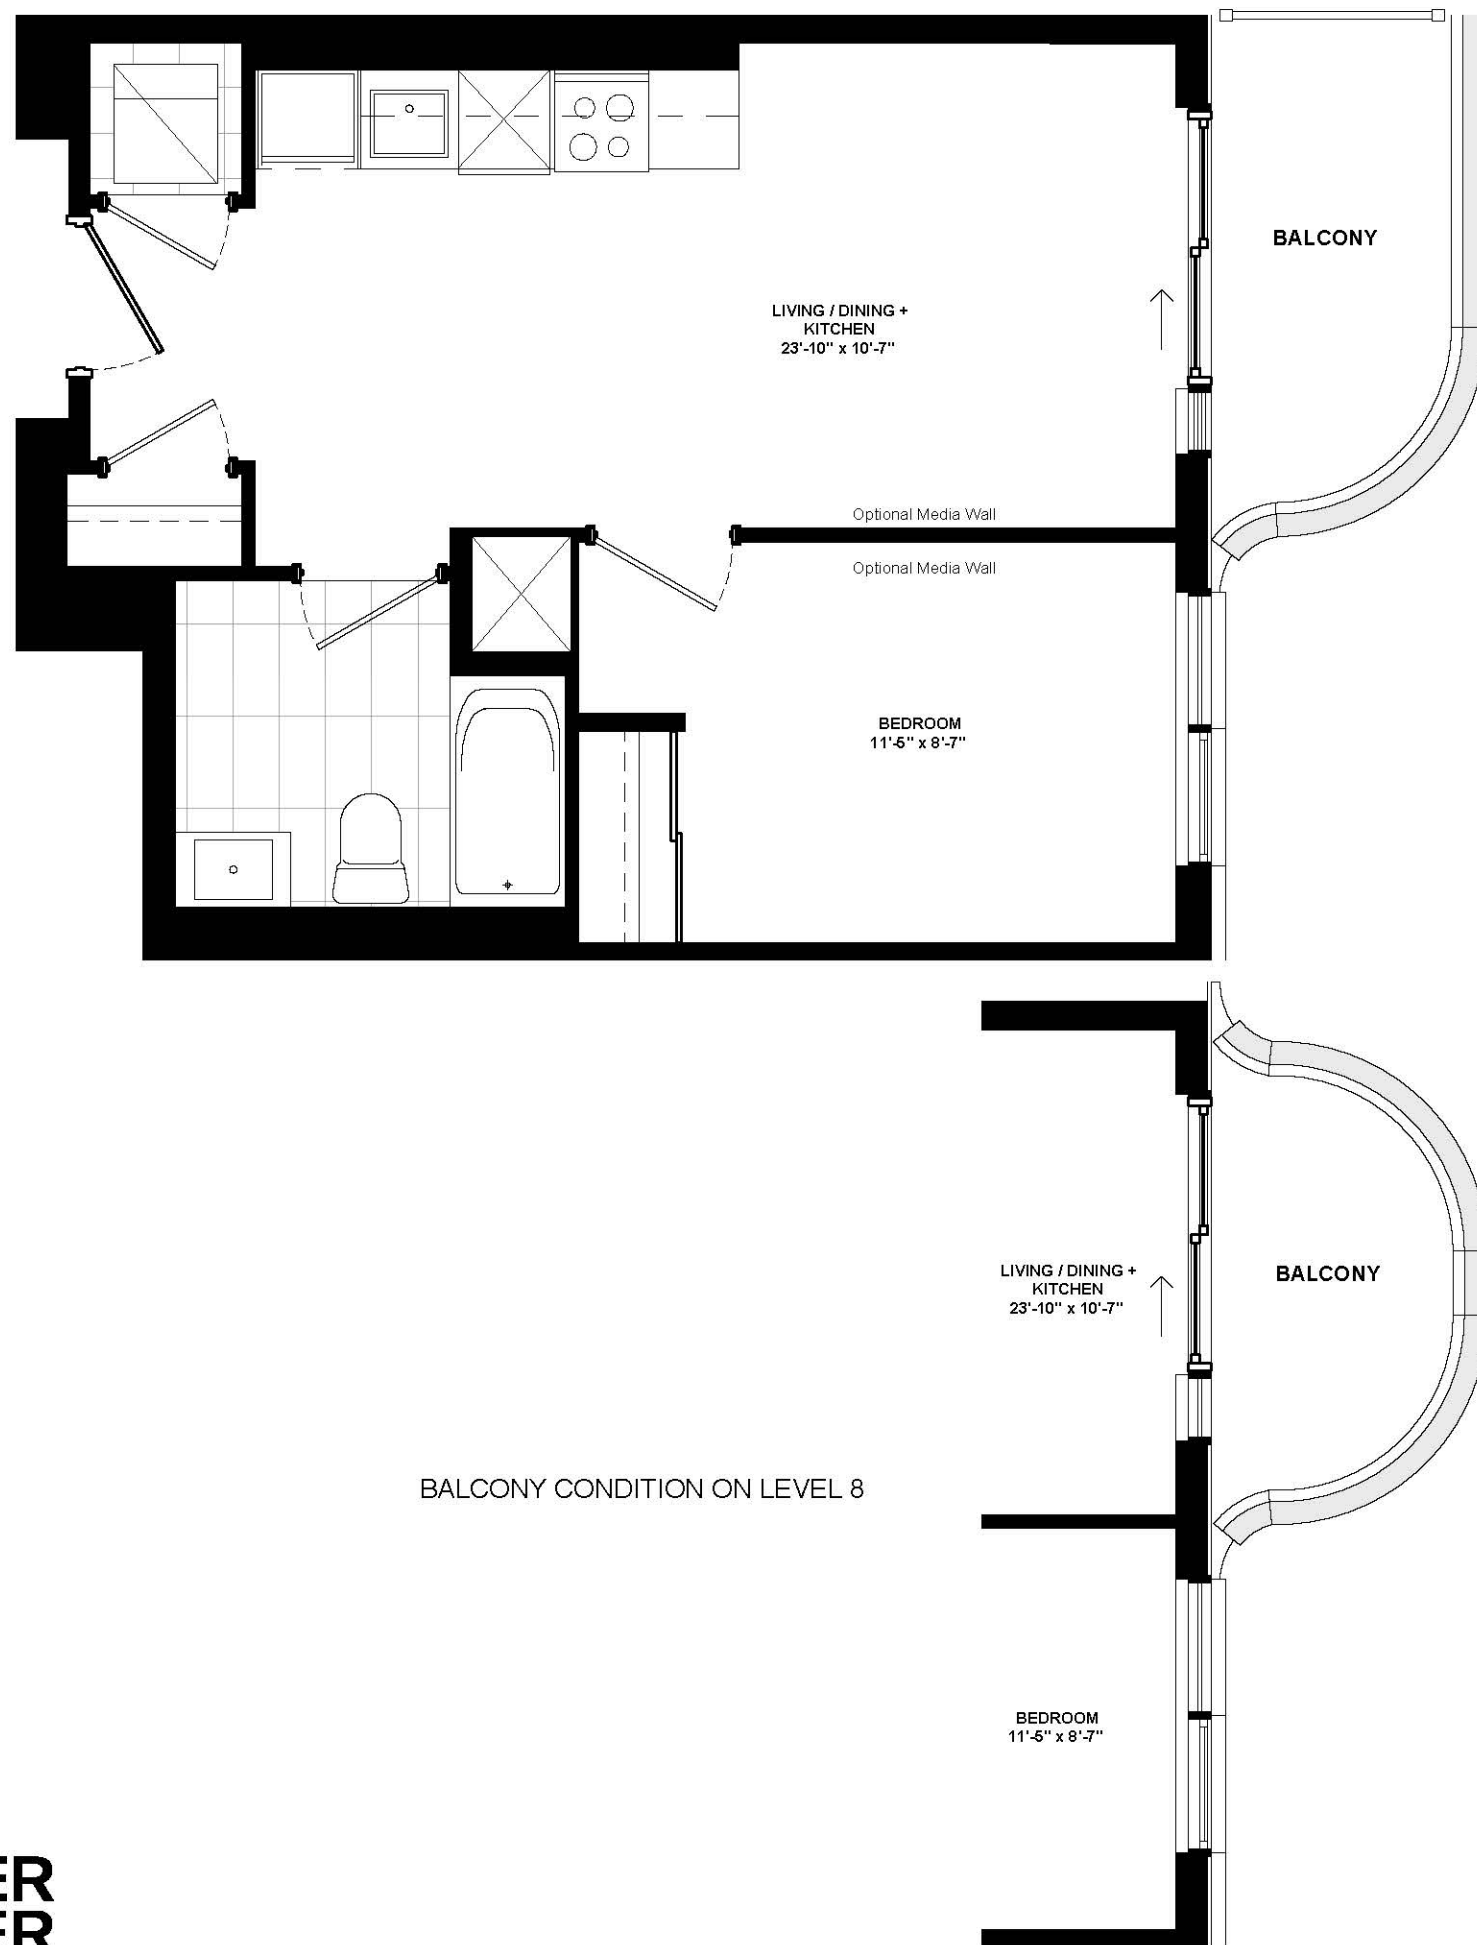


LEVEL 03,04

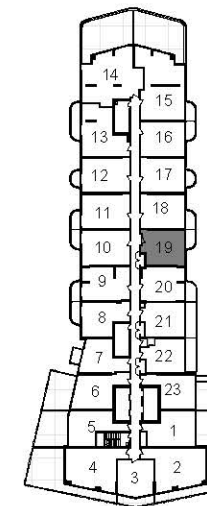

LEVEL 05

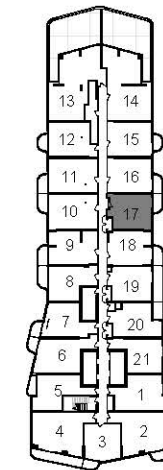

LEVEL 06

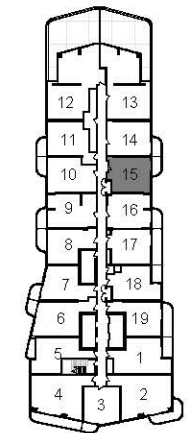

LEVEL 07



LEVEL 08



|                                |                                             |                                           |
|--------------------------------|---------------------------------------------|-------------------------------------------|
| 1 BEDROOM (BF)                 |                                             |                                           |
| LEVEL: LEVEL 03-08             |                                             |                                           |
| AREA: 512 SF 48 M <sup>2</sup> |                                             |                                           |
| EXTERIOR AREA:                 | BALCONY (LVL 3-7)<br>64 SF 6 M <sup>2</sup> | BALCONY (LVL 8)<br>55 SF 5 M <sup>2</sup> |
| UNIT TYPE: 1BR                 |                                             |                                           |
| PROJECT: THE CLOVE             |                                             |                                           |
| DRAWING: UNIT PLAN - 812       |                                             |                                           |
| PROJECT No.: 22196P01          |                                             | DATE: 2024-03-28                          |
| DRAWN BY: JMO/ADA              |                                             | SCALE: 1:50                               |
| CHECKED BY: VYC                |                                             | DRAWING No.: MK-A37                       |

# 1BS



## 1 Bedroom








|          |             |
|----------|-------------|
| Interior | 514 sq. ft. |
| Exterior | 63 sq. ft.  |
| Total    | 577 sq. ft. |

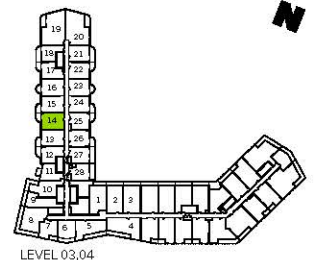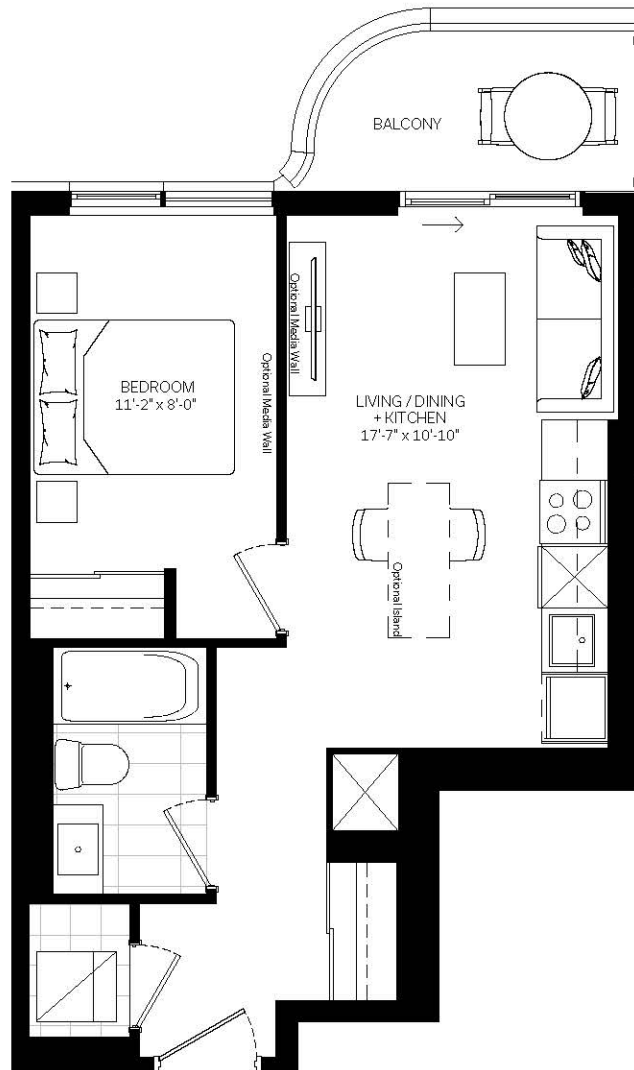

LEVEL 03,04



All illustrations are artist's concept. Materials, specifications, floor plans, terms and conditions are subject to change without notice. All room sizes are approximate dimensions. Actual square footage and usage floor space may vary slightly from those stated. Ceilings and walls may be modified to accommodate the mechanical and electrical systems. The unit shown may be the reverse of the unit built. E. & O. E.

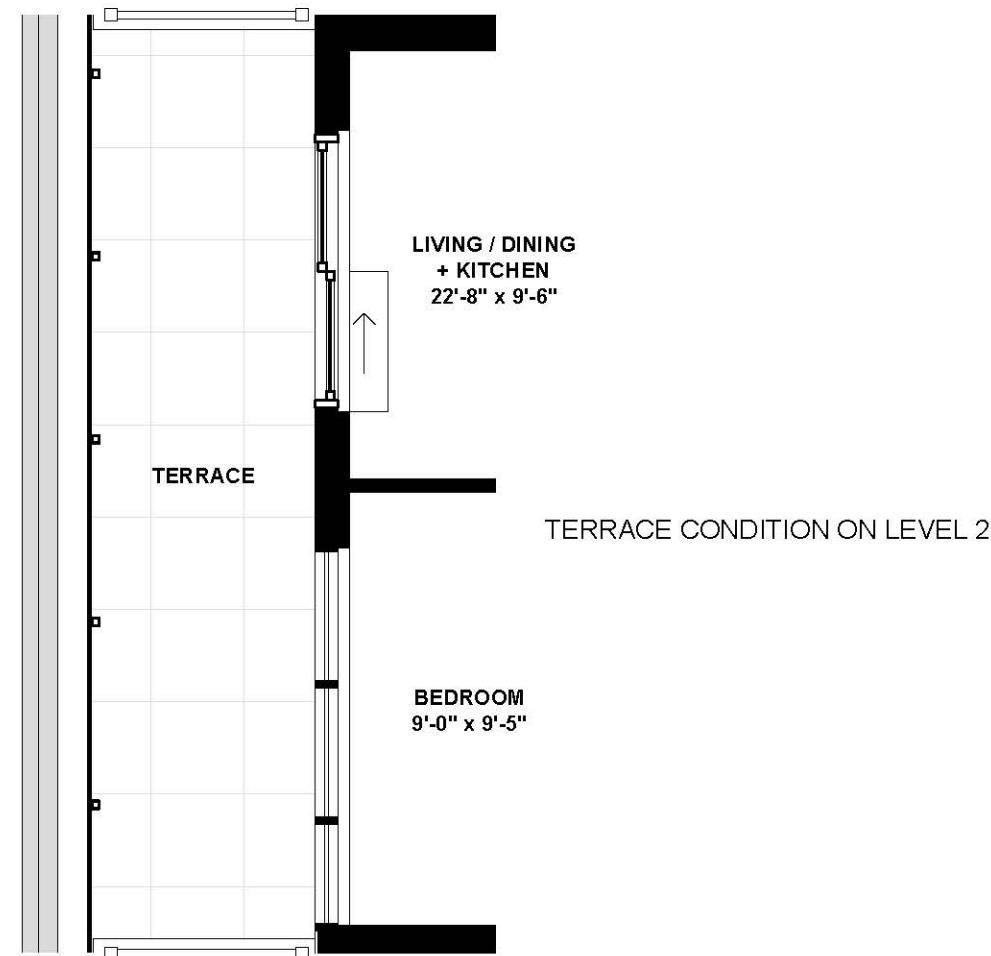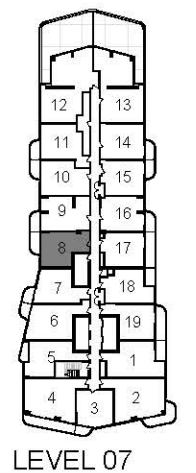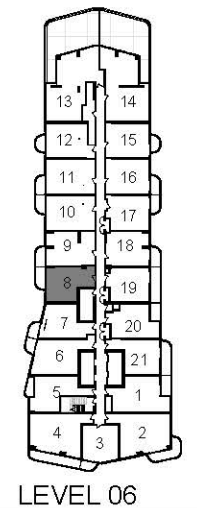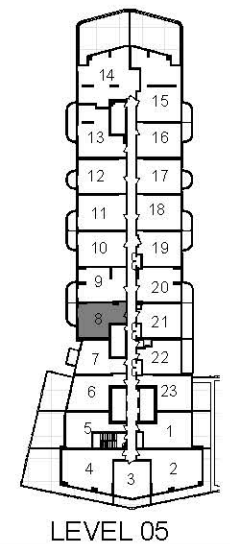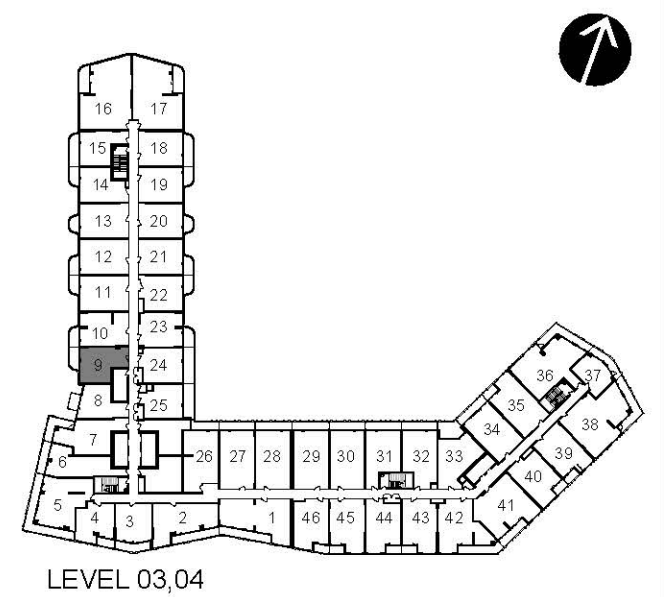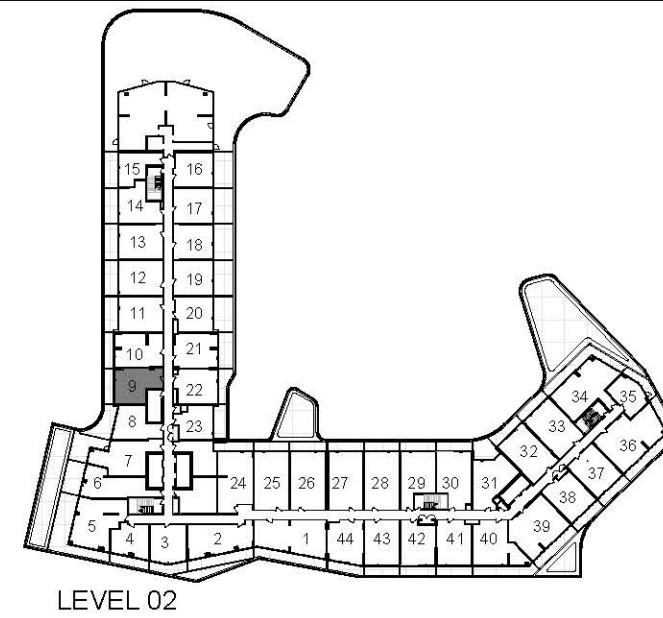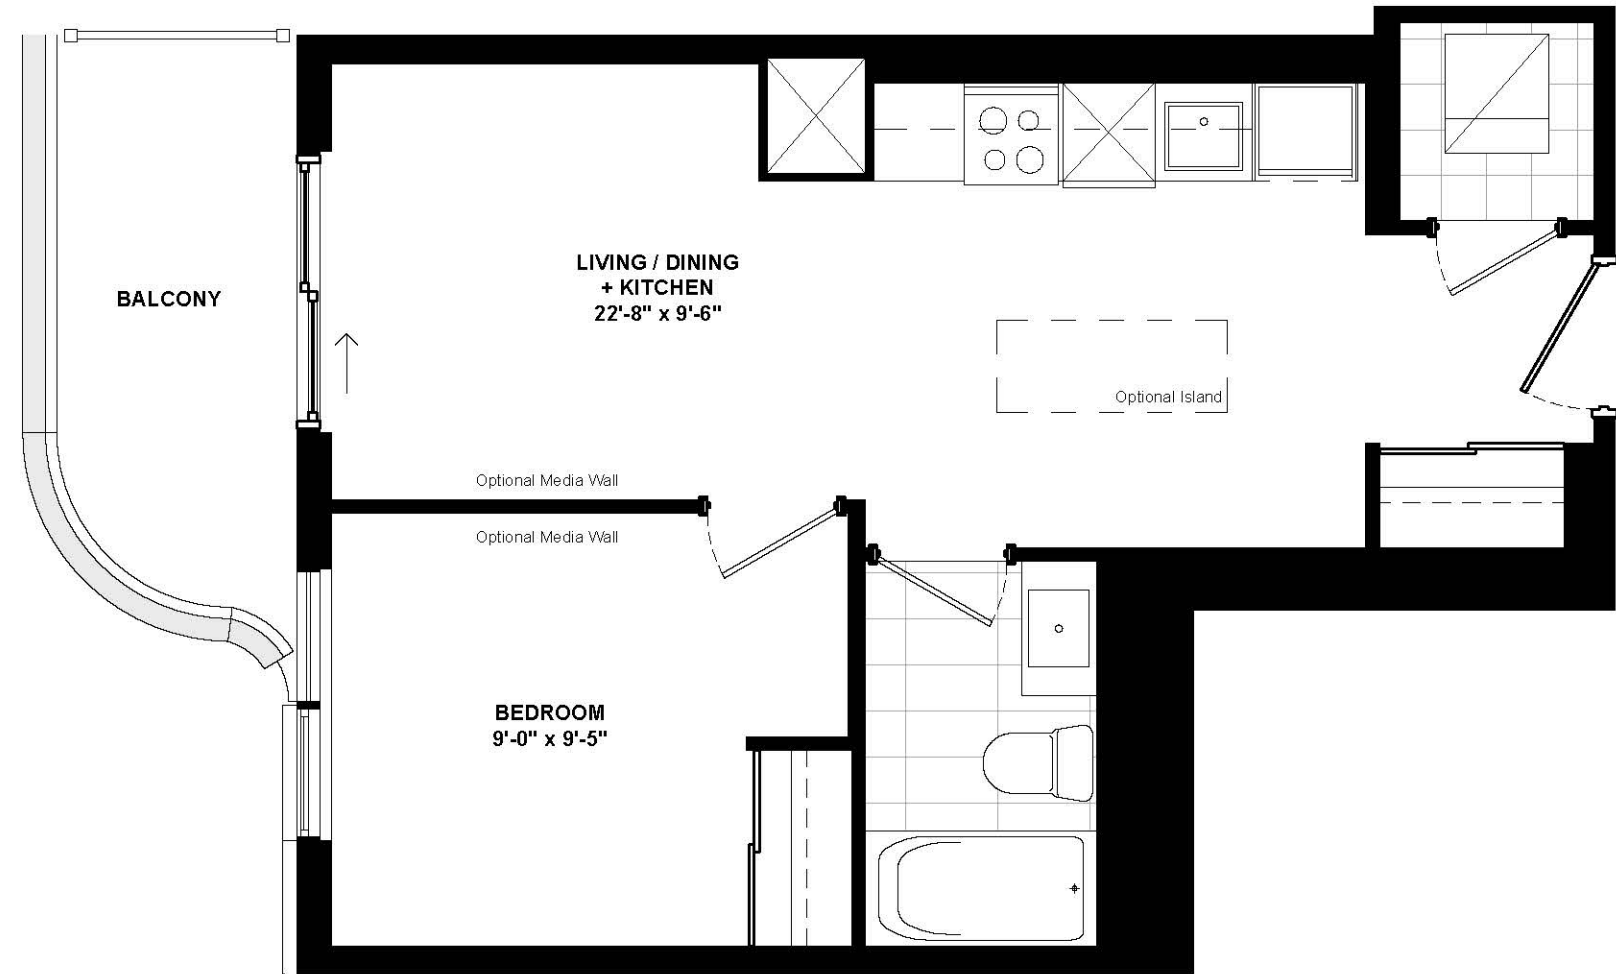

TURNER  
FLEISCHER



|                                |                                             |
|--------------------------------|---------------------------------------------|
| 1 BEDROOM                      |                                             |
| LEVEL: LEVEL 02-07             |                                             |
| AREA: 516 SF 48 M <sup>2</sup> |                                             |
| EXTERIOR AREA:                 | BALCONY (LVL 3-9)<br>74 SF 7 M <sup>2</sup> |
|                                | TERRACE (LVL 2)<br>129 SF 12M <sup>2</sup>  |
| UNIT TYPE: 1BV                 |                                             |
| PROJECT: THE CLOVE             |                                             |
| DRAWING: UNIT PLAN - 708       |                                             |
| PROJECT No.: 22196P01          | DATE: 2024-03-28                            |
| DRAWN BY: JMO/ADA              | SCALE: 1:50                                 |
| CHECKED BY: VYC                | DRAWING No.: MK-A38                         |

# 1BZ



## 1 Bedroom

Interior 526 sq. ft.  
Exterior 69-198 sq. ft.  
Total 595-724 sq. ft.

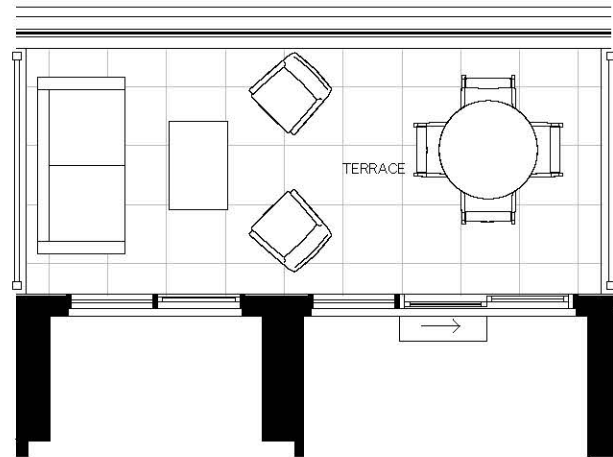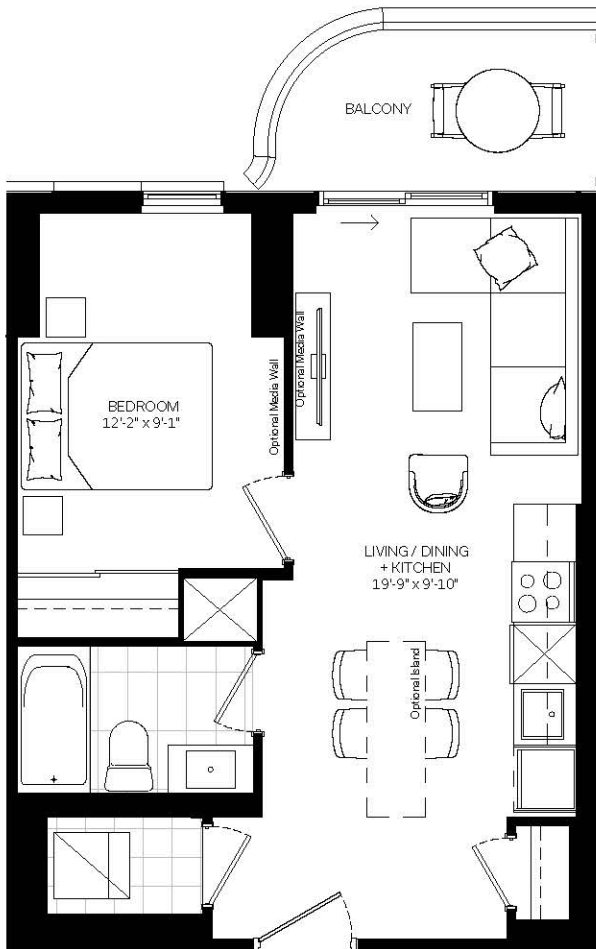

TERRACE CONDITION ON LEVEL 2



LEVEL 02



LEVEL 03,04



LEVEL 05



LEVEL 06



LEVEL 07



LEVEL 08



LEVEL 09





All illustrations are artist's concept. Materials, specifications, floor plans, terms and conditions are subject to change without notice. All room sizes are approximate dimensions. Actual square footage and usage floor space may vary slightly from those stated. Ceilings and walls may be modified to accommodate the mechanical and electrical systems. The unit shown may be the reverse of the unit built. E. & O. E.

# 1BZA




## 1 Bedroom

|          |                 |
|----------|-----------------|
| Interior | 527 sq. ft.     |
| Exterior | 55-63 sq. ft.   |
| Total    | 582-590 sq. ft. |

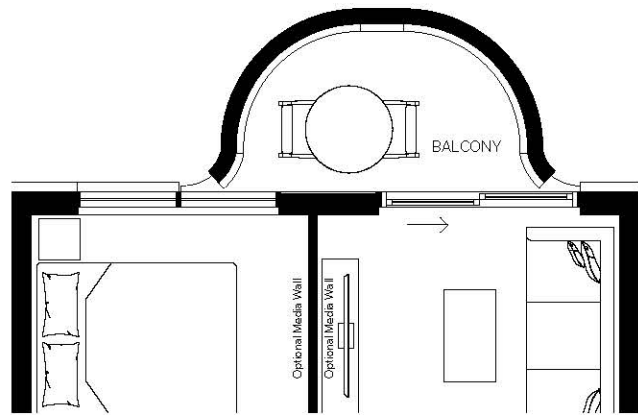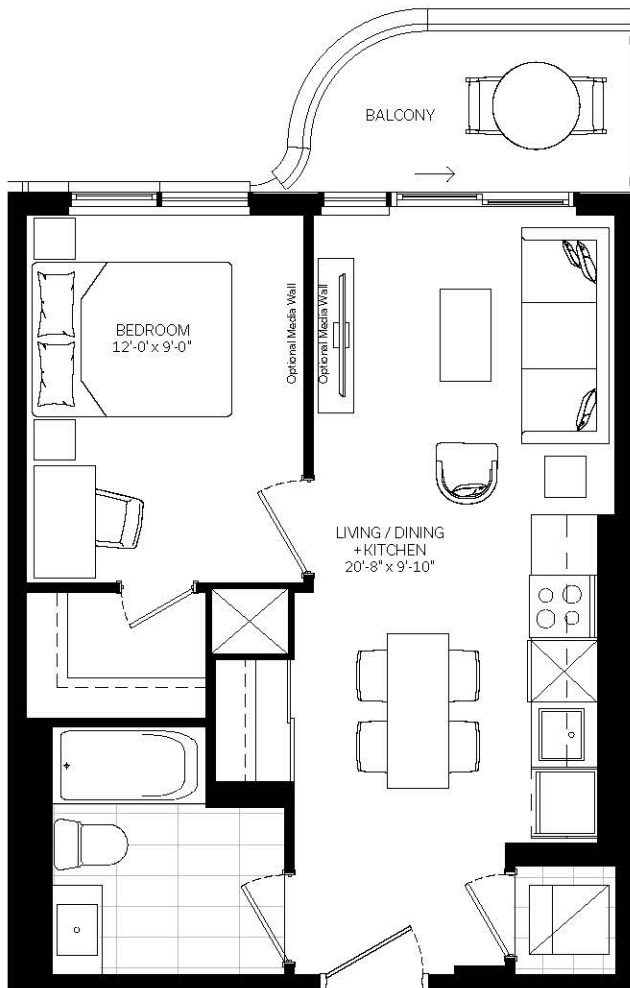

BALCONY CONDITION ON LEVEL 3,4,5,6

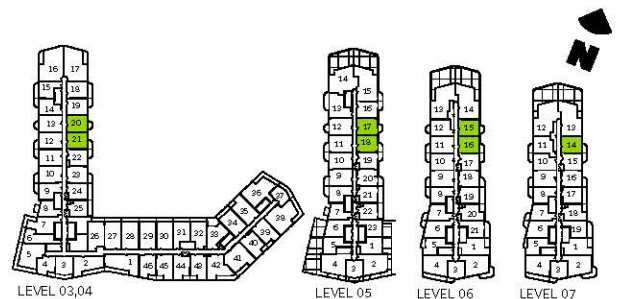



All illustrations are artist's concept. Materials, specifications, floor plans, terms and conditions are subject to change without notice. All room sizes are approximate dimensions. Actual square footage and usage floor space may vary slightly from those stated. Ceilings and walls may be modified to accommodate the mechanical and electrical systems. The unit shown may be the reverse of the unit built. E. & O. E.

# 1BZL




## 1 Bedroom

|          |                 |
|----------|-----------------|
| Interior | 615 sq. ft.     |
| Exterior | 92-200 sq. ft.  |
| Total    | 707-815 sq. ft. |

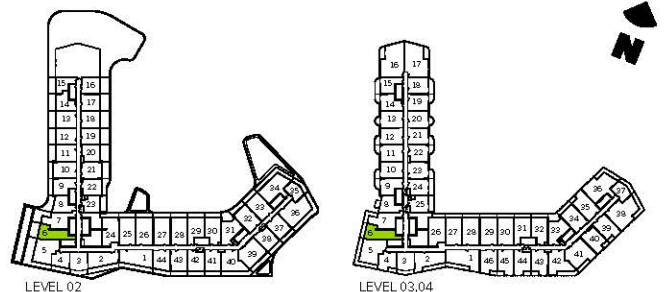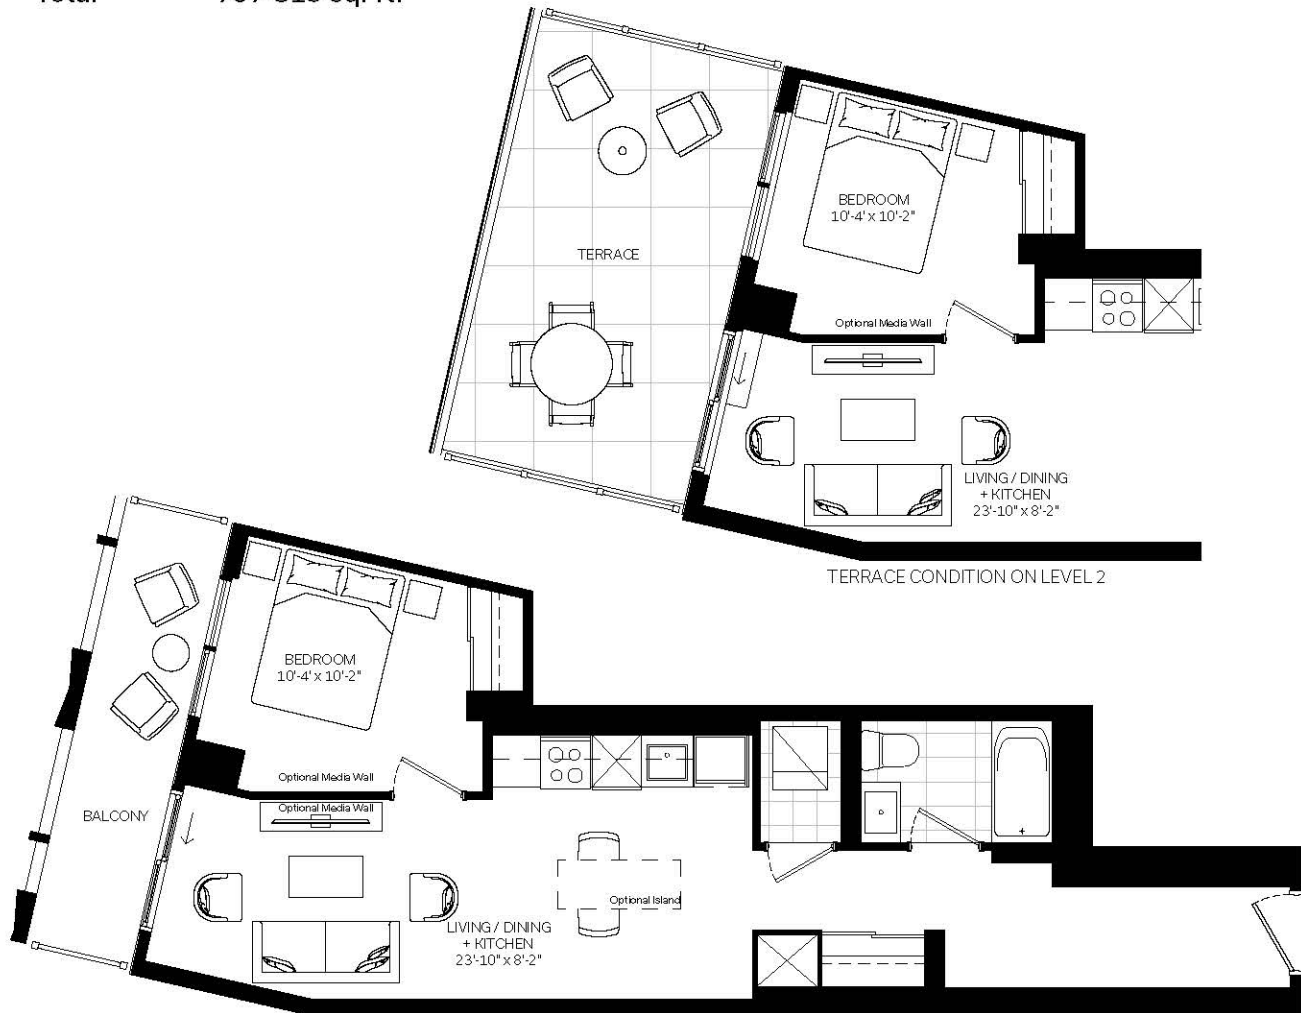






All illustrations are artist's concept. Materials, specifications, floor plans, terms and conditions are subject to change without notice. All room sizes are approximate dimensions. Actual square footage and usage floor space may vary slightly from those stated. Ceilings and walls may be modified to accommodate the mechanical and electrical systems. The unit shown may be the reverse of the unit built. E. & O. E.

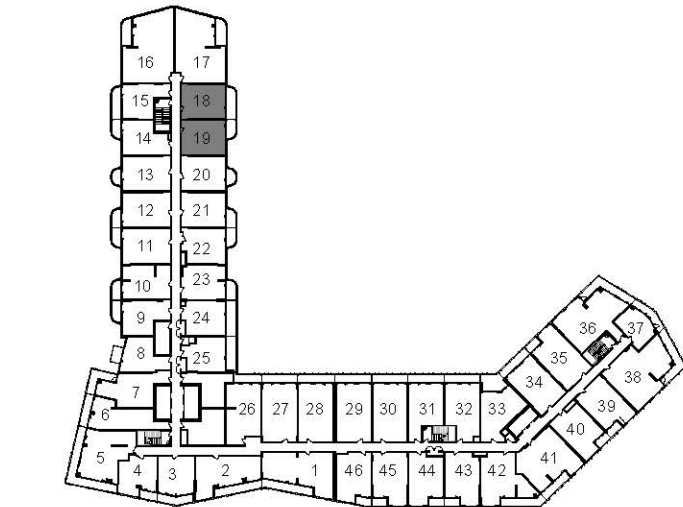

LEVEL 03,04

1 BEDROOM + DEN

|                |  |                                                                                   |                     |
|----------------|--|-----------------------------------------------------------------------------------|---------------------|
| LEVEL:         |  | LEVEL 03-04                                                                       |                     |
| AREA:          |  | 528 SF 49 M <sup>2</sup>                                                          |                     |
| EXTERIOR AREA: |  | 318,418: BALCONY 110SF 10M <sup>2</sup><br>319,419: BALCONY 64 SF 6M <sup>2</sup> |                     |
| UNIT TYPE:     |  | 1BDB                                                                              |                     |
| PROJECT:       |  | THE CLOVE                                                                         |                     |
| DRAWING:       |  | UNIT PLAN - 418                                                                   |                     |
| PROJECT No.:   |  | 22196P01                                                                          | DATE: 2024-03-28    |
| DRAWN BY:      |  | JMO/ADA                                                                           | SCALE: 1:60         |
| CHECKED BY:    |  | VYC                                                                               | DRAWING No.: MK-A72 |

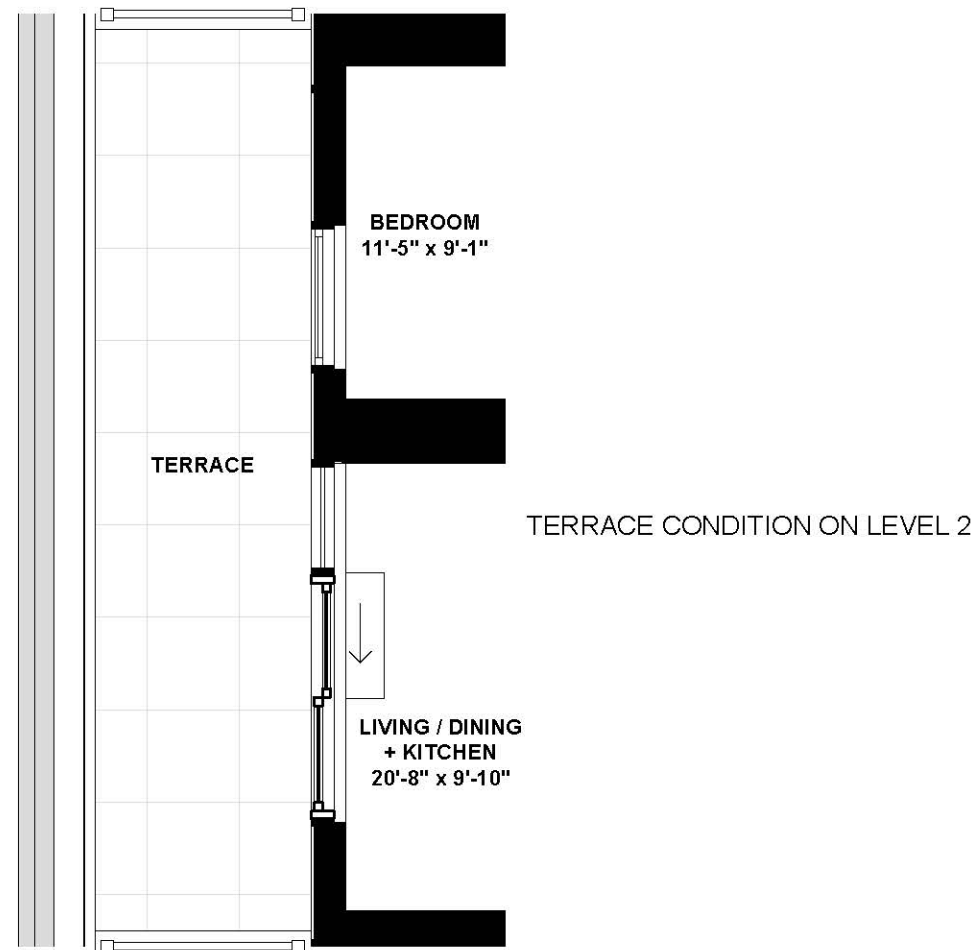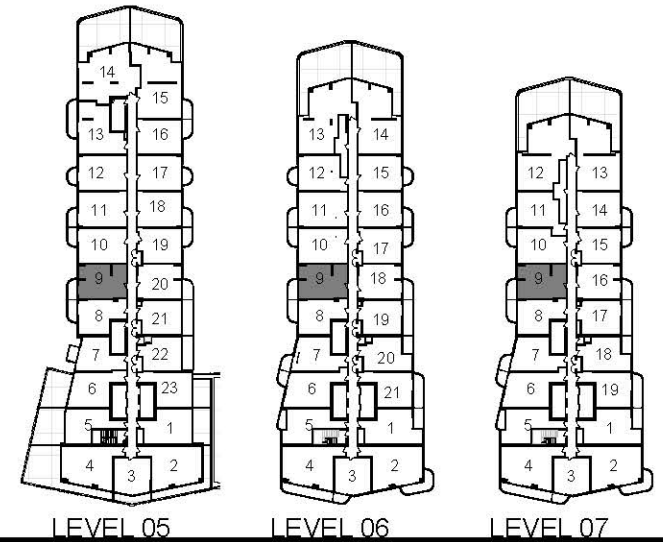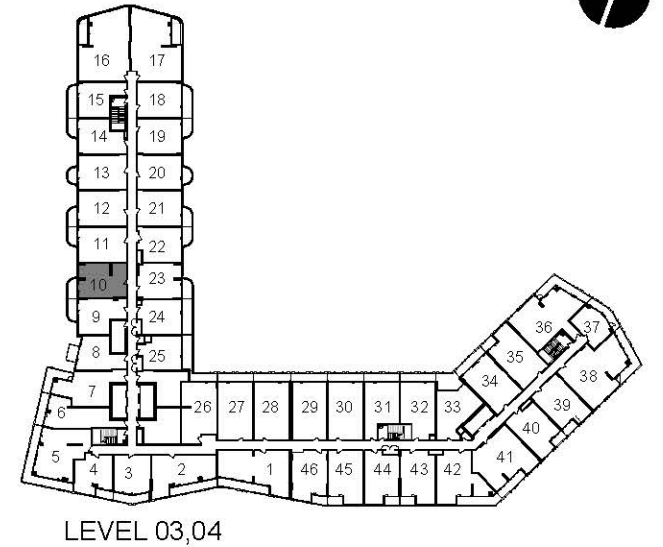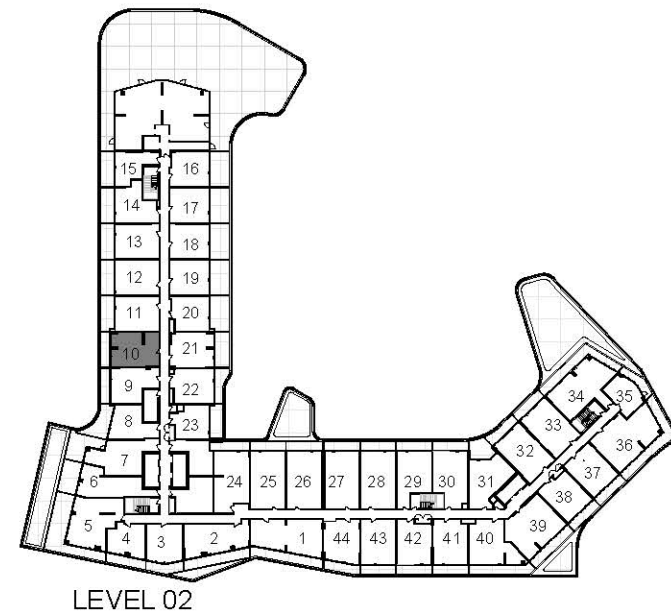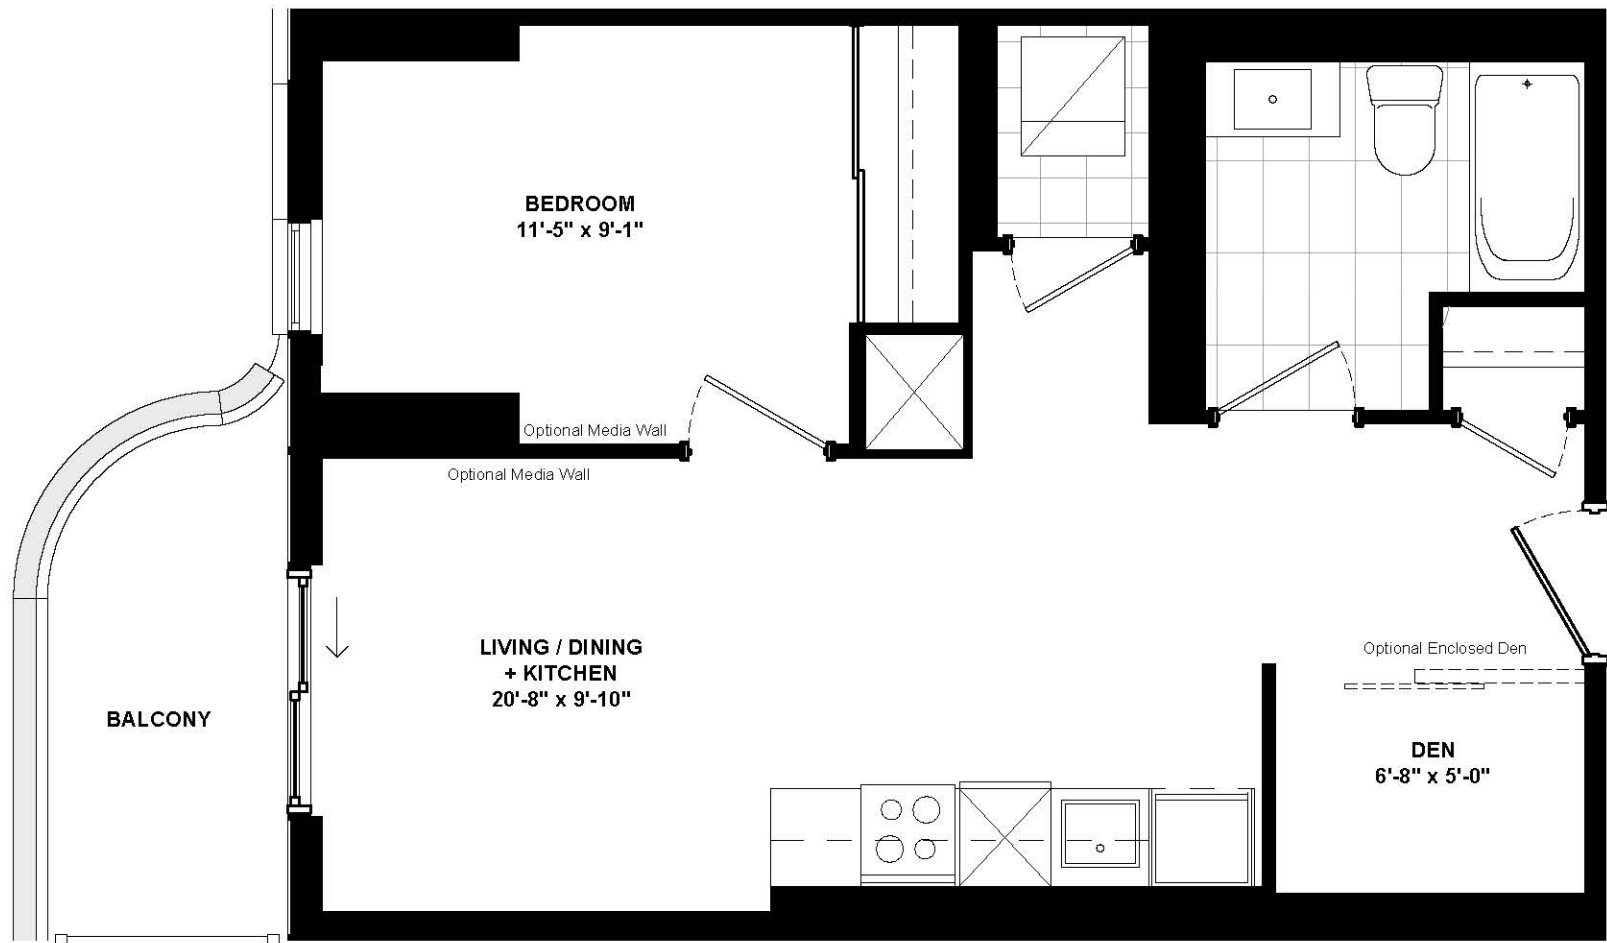

TURNER  
FLEISCHER



| 1 BEDROOM + DEN (BF) |                                                                                        |
|----------------------|----------------------------------------------------------------------------------------|
| LEVEL:               | LEVEL 02-07                                                                            |
| AREA:                | 568 SF 53 M <sup>2</sup>                                                               |
| EXTERIOR AREA:       | BALCONY (LVL 3-7)<br>67 SF 6 M <sup>2</sup> TERRACE (LVL 2)<br>128 SF 12M <sup>2</sup> |
| UNIT TYPE:           | 1BDF                                                                                   |
| PROJECT:             | THE CLOVE                                                                              |
| DRAWING:             | UNIT PLAN - 709                                                                        |
| PROJECT No.:         | 22196P01                                                                               |
| DATE:                | 2024-03-28                                                                             |
| DRAWN BY:            | JMO/ADA                                                                                |
| SCALE:               | 1:50                                                                                   |
| CHECKED BY:          | VYC                                                                                    |
| DRAWING No.:         | MK-A39                                                                                 |

# 1BDJ





## 1 Bedroom + Den


Interior 579 sq. ft.  
Exterior 63 sq. ft.  
Total 642 sq. ft.

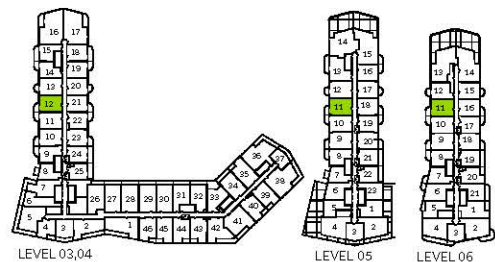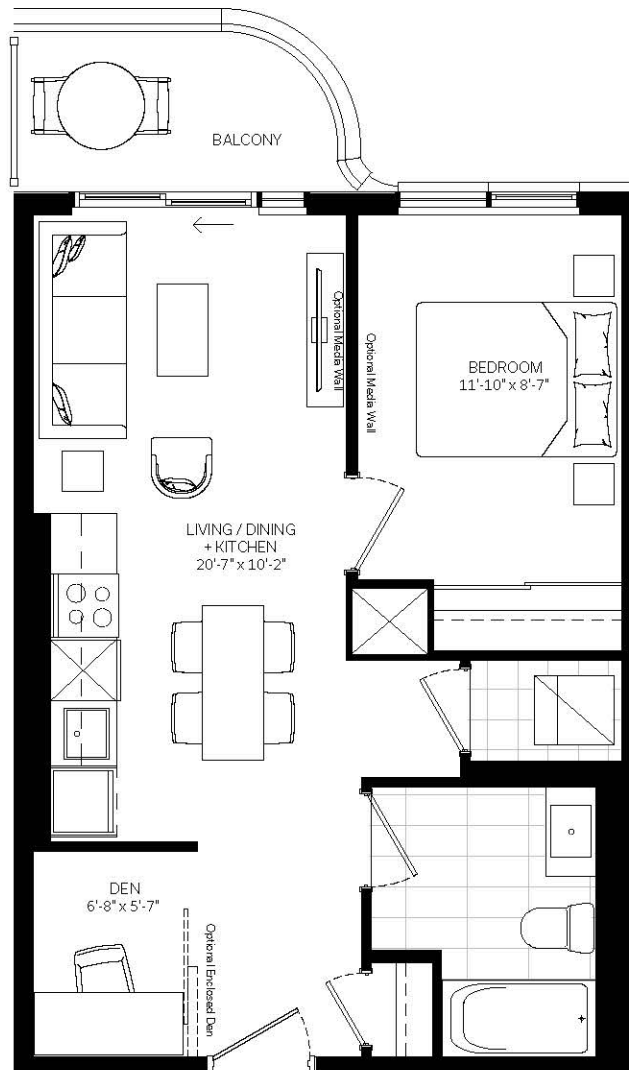


All illustrations are artist's concept. Materials, specifications, floor plans, terms and conditions are subject to change without notice. All room sizes are approximate dimensions. Actual square footage and usage floor space may vary slightly from those stated. Ceilings and walls may be modified to accommodate the mechanical and electrical systems. The unit shown may be the reverse of the unit built. E. & O.E.

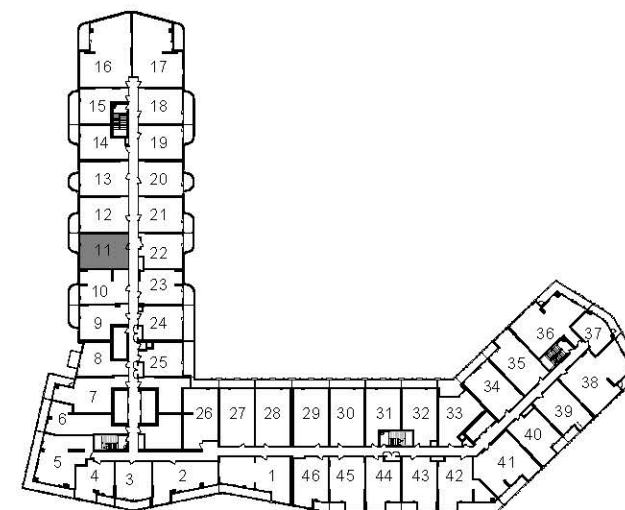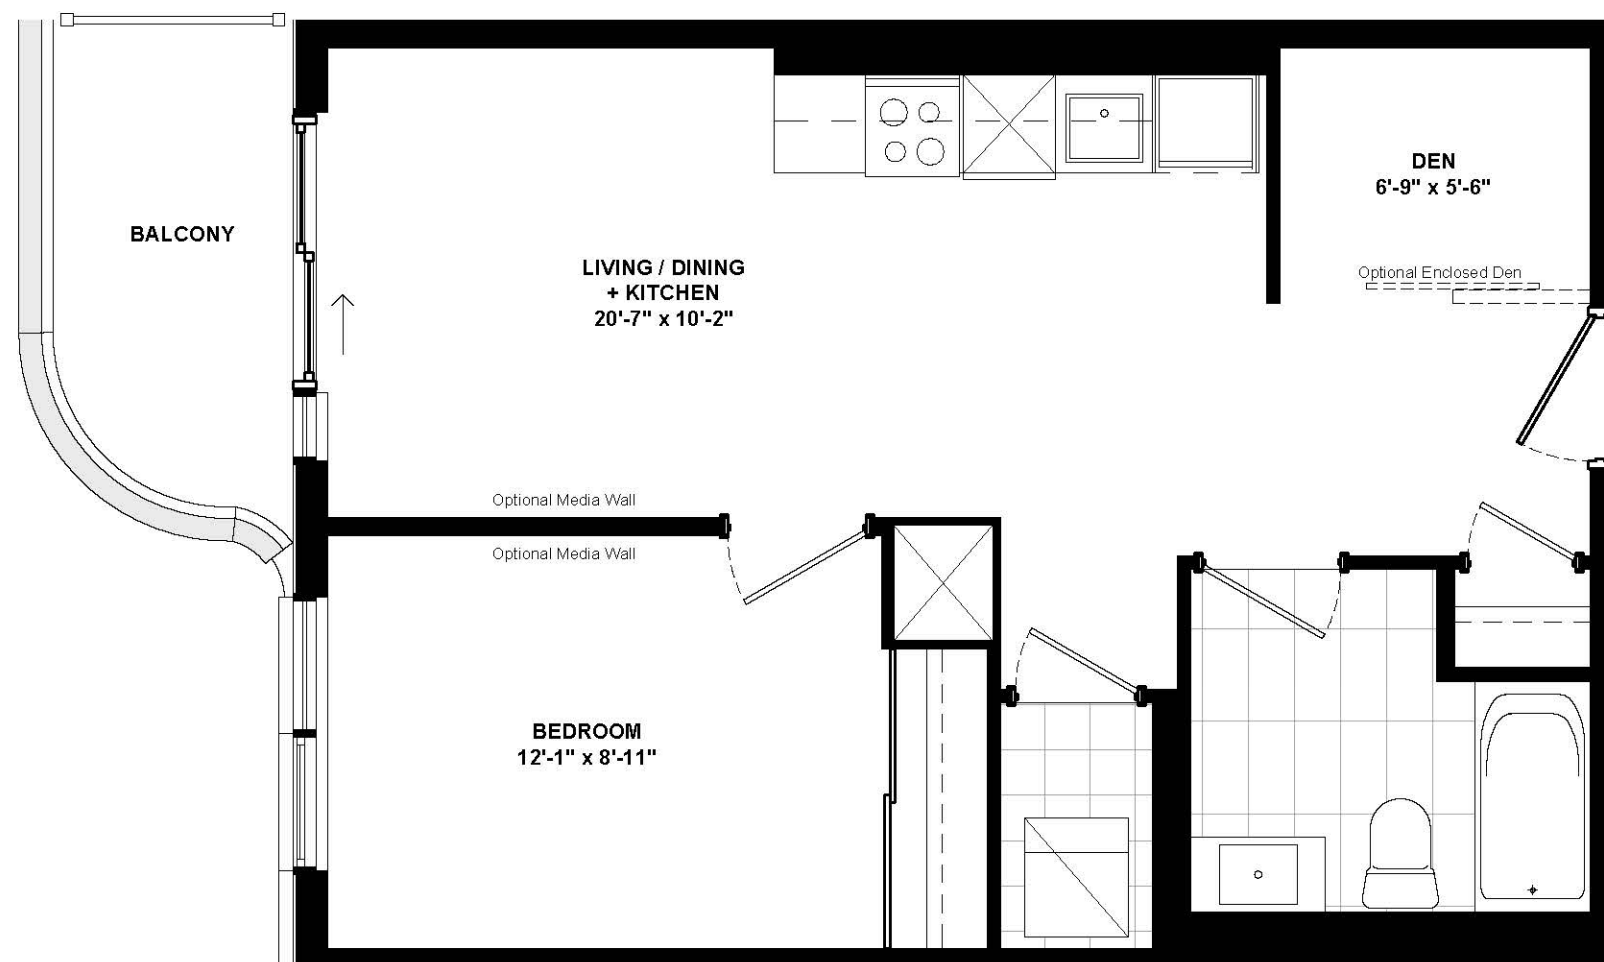

LEVEL 03,04

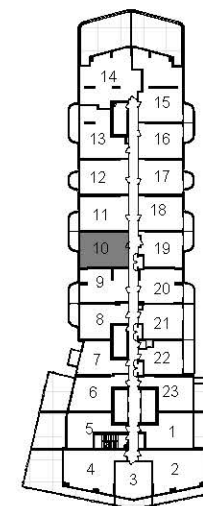

LEVEL 05

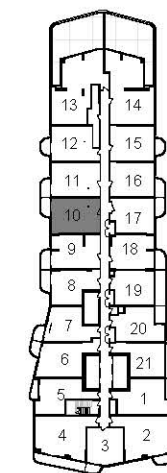

LEVEL 06

**1 BEDROOM + DEN (BF)**


|                |                          |              |            |
|----------------|--------------------------|--------------|------------|
| LEVEL:         | LEVEL 03-06              |              |            |
| AREA:          | 585 SF 54 M <sup>2</sup> |              |            |
| EXTERIOR AREA: | 64 SF 6 M <sup>2</sup>   |              |            |
| UNIT TYPE:     | 1BDO                     |              |            |
| PROJECT:       | THE CLOVE                |              |            |
| DRAWING:       | UNIT PLAN - 610          |              |            |
| PROJECT No.:   | 22196P01                 | DATE:        | 2024-03-28 |
| DRAWN BY:      | JMO/ADA                  | SCALE:       | 1:50       |
| CHECKED BY:    | VYC                      | DRAWING No.: | MK-A45     |

# 1BDZE





## 1 Bedroom + Den

Interior 655 sq. ft.  
Exterior 122-239 sq. ft.  
Total 777-894 sq. ft.

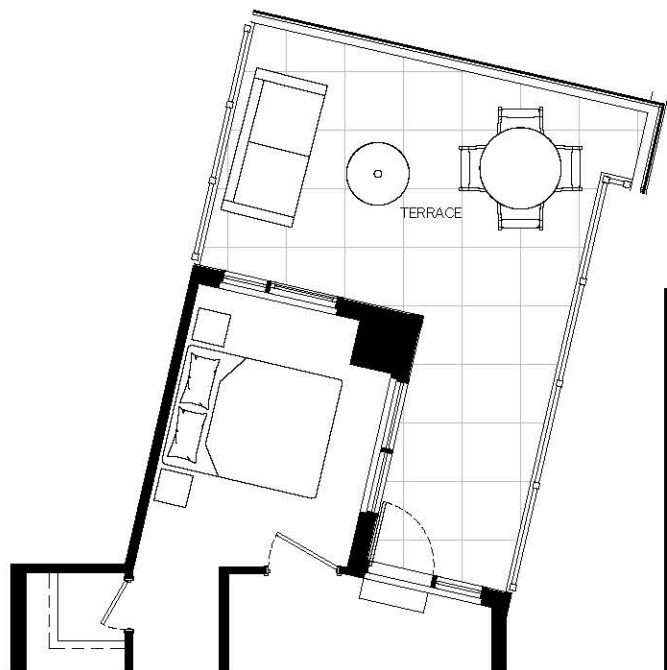

TERRACE CONDITION ON LEVEL 2

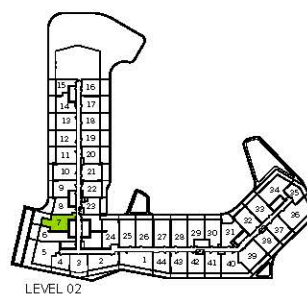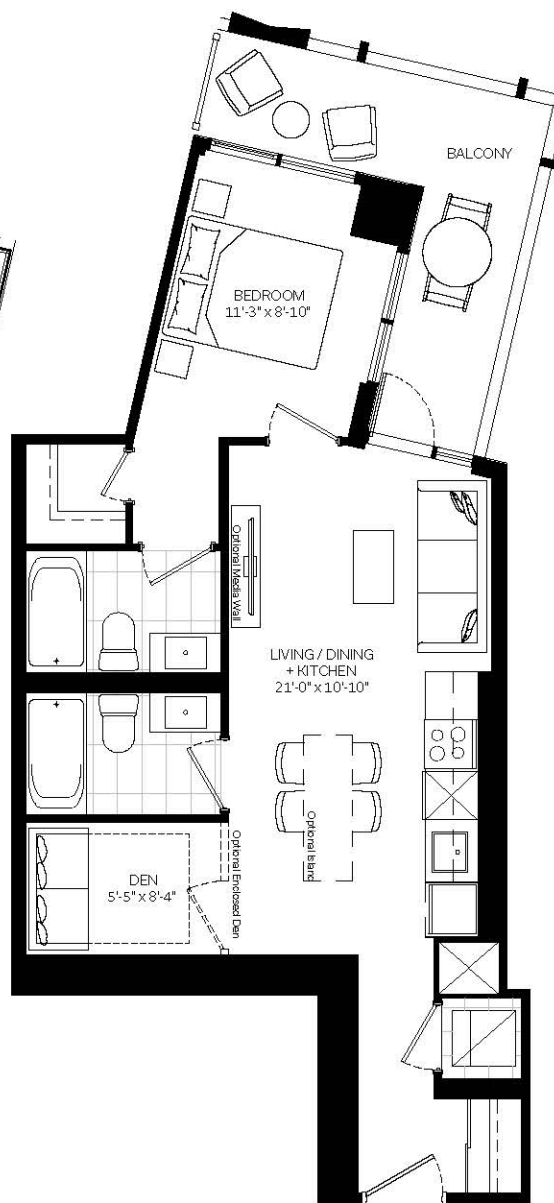

LEVEL 02



LEVEL 03,04




All illustrations are artist's concept. Materials, specifications, floor plans, terms and conditions are subject to change without notice. All room sizes are approximate dimensions. Actual square footage and usage floor space may vary slightly from those stated. Ceilings and walls may be modified to accommodate the mechanical and electrical systems. The unit shown may be the reverse of the unit built. E. & O. E.

# 2BE





## 2 Bedroom

|          |                 |
|----------|-----------------|
| Interior | 687 sq. ft.     |
| Exterior | 100-129 sq. ft. |
| Total    | 787-816 sq. ft. |

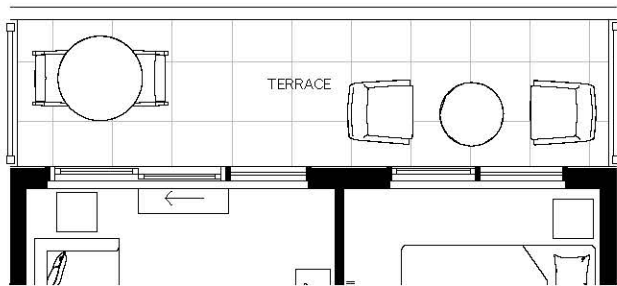

TERRACE CONDITION ON LEVEL 2

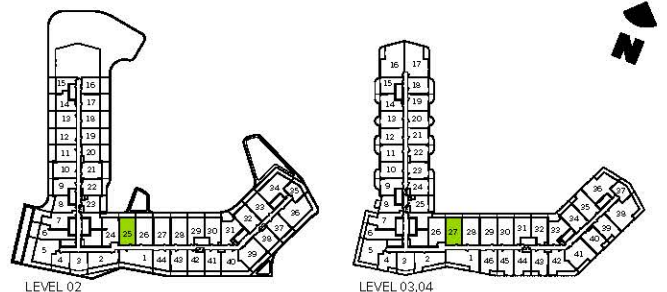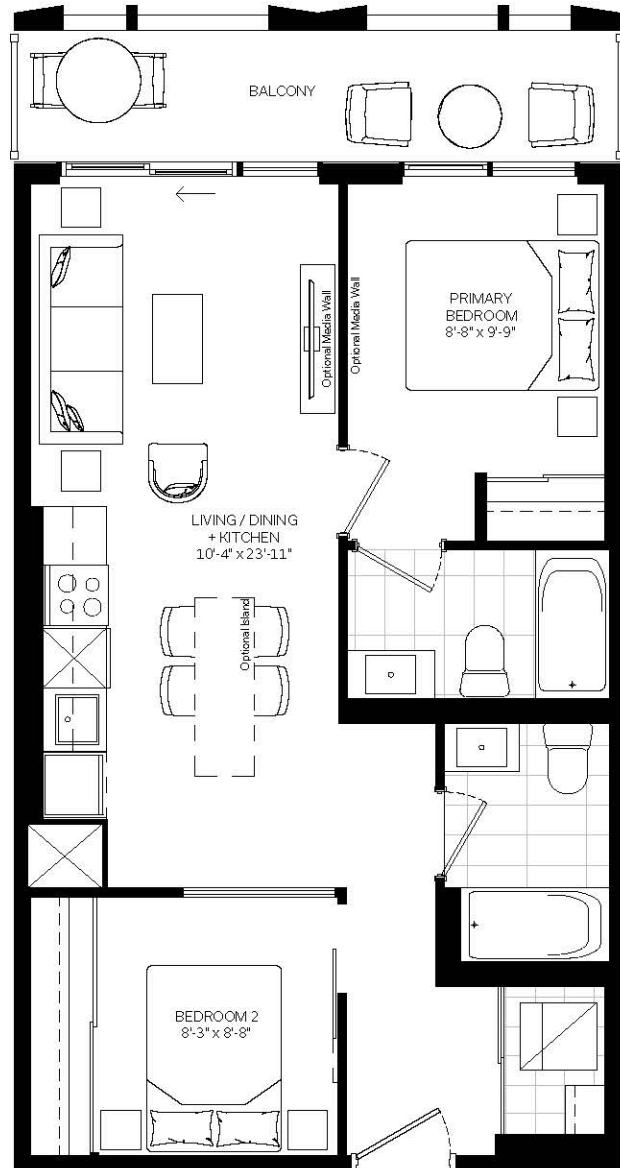


All illustrations are artist's concept. Materials, specifications, floor plans, terms and conditions are subject to change without notice. All room sizes are approximate dimensions. Actual square footage and usage floor space may vary slightly from those stated. Ceilings and walls may be modified to accommodate the mechanical and electrical systems. The unit shown may be the reverse of the unit built. E. & O. E.

# 2BH




## 2 Bedroom



Interior 704 sq. ft.  
Exterior 77-137 sq. ft.  
Total 781-841 sq. ft.

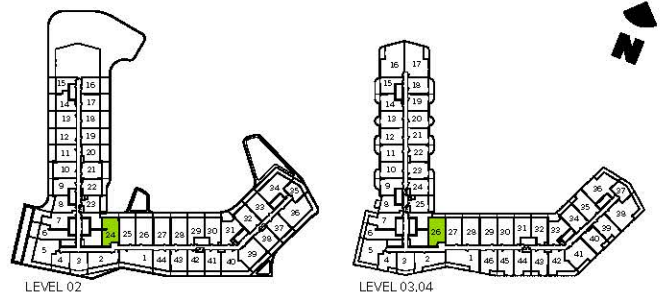


All illustrations are artist's concept. Materials, specifications, floor plans, terms and conditions are subject to change without notice. All room sizes are approximate dimensions. Actual square footage and usage floor space may vary slightly from those stated. Ceilings and walls may be modified to accommodate the mechanical and electrical systems. The unit shown may be the reverse of the unit built. E. & O. E.

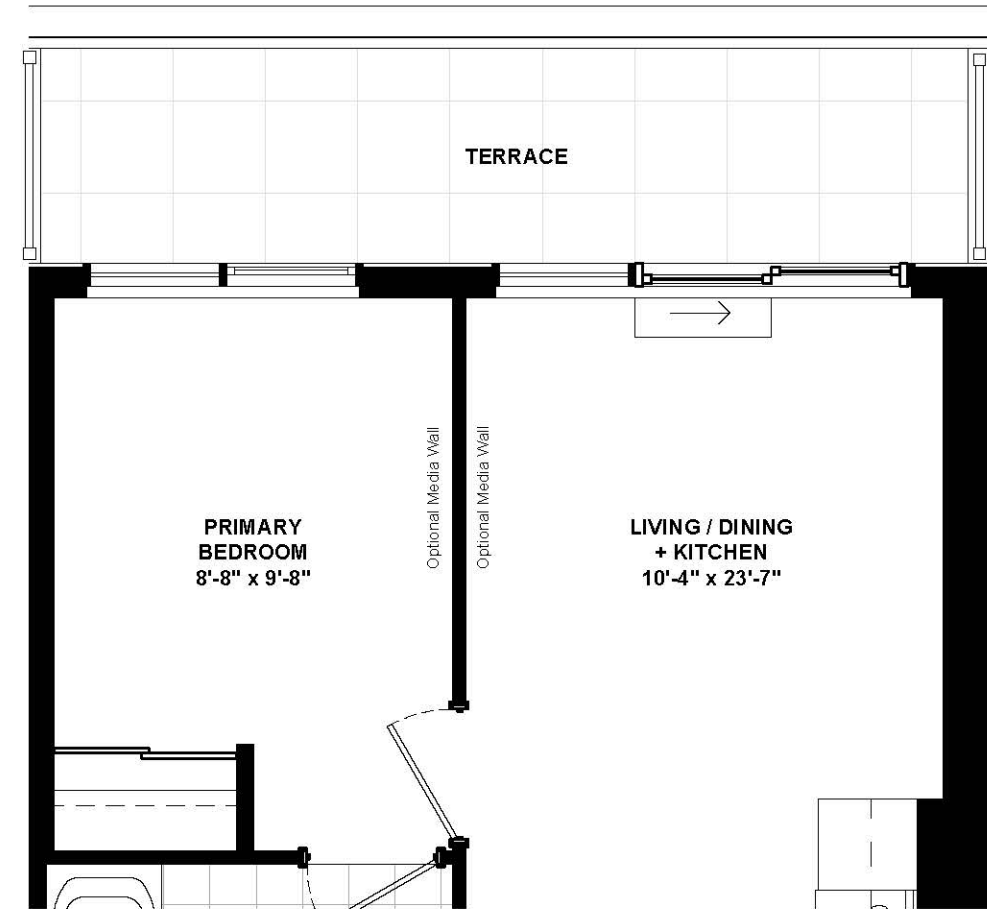

TERRACE CONDITION ON LEVEL 2

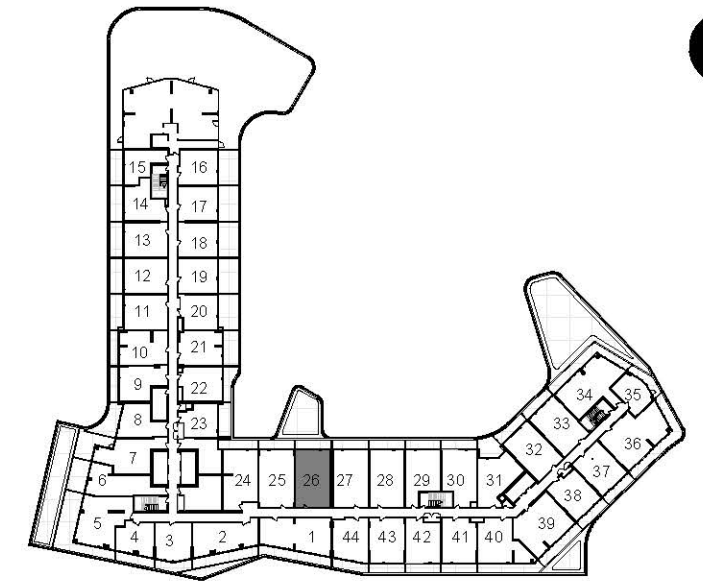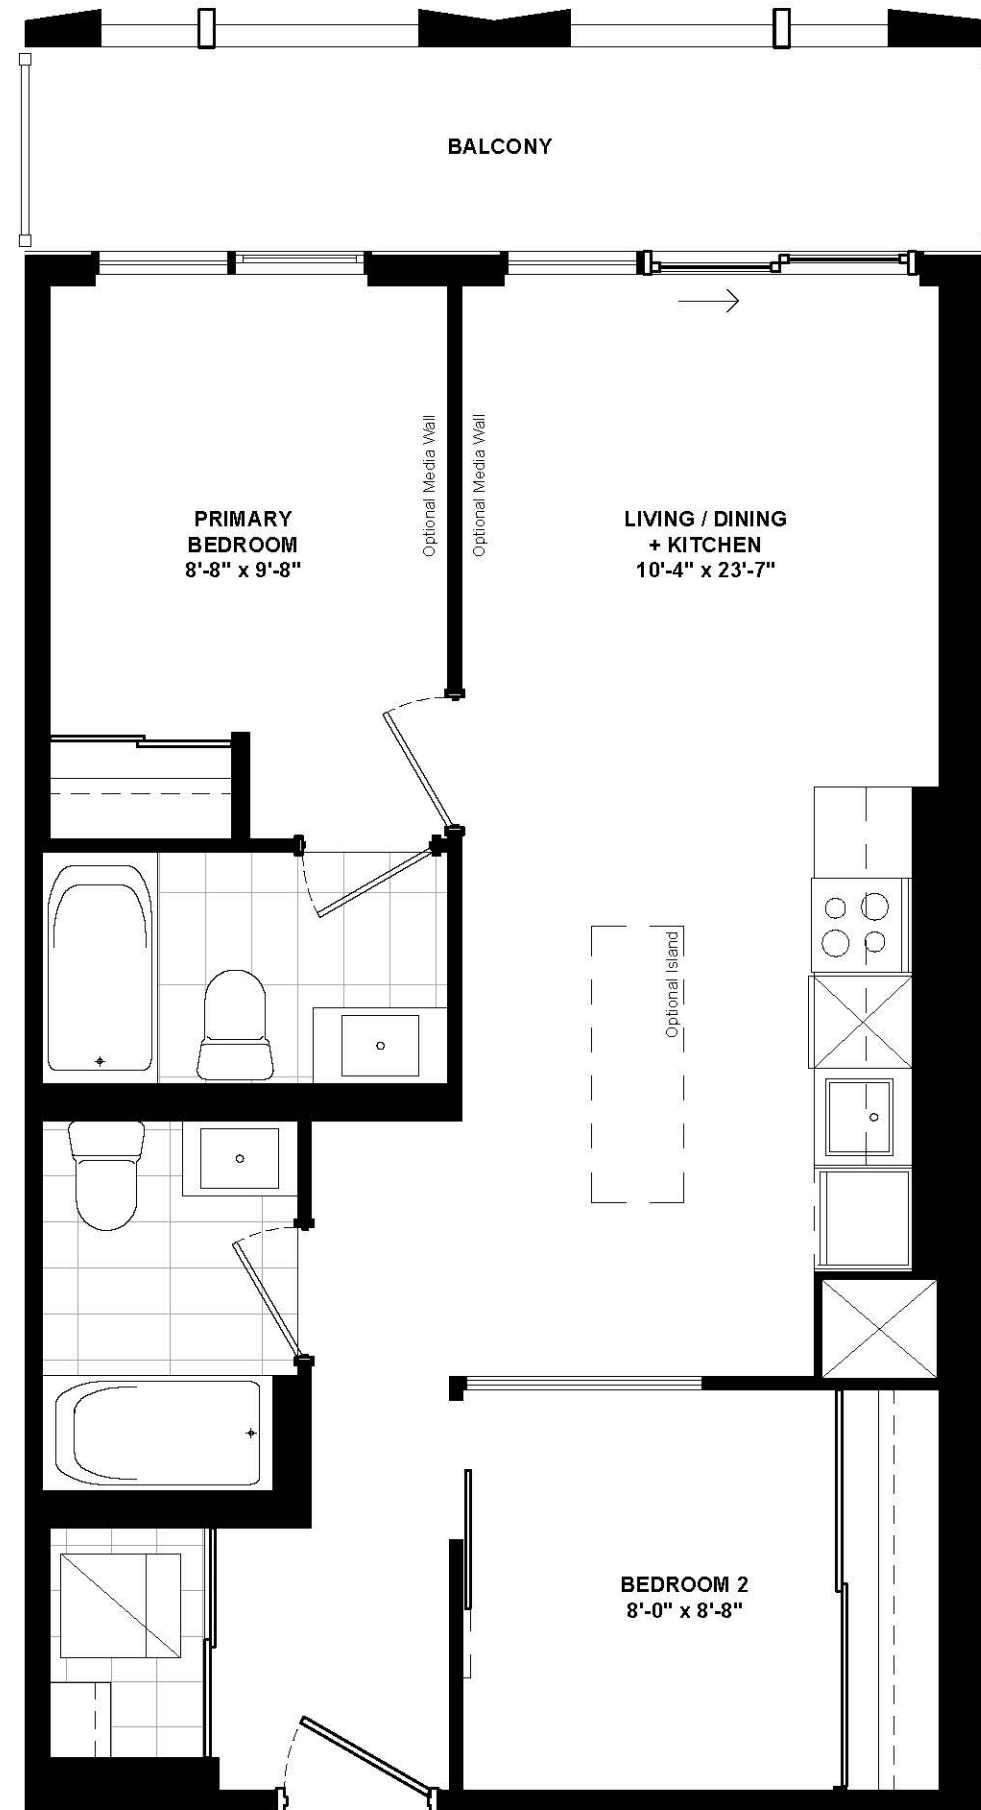

LEVEL 02

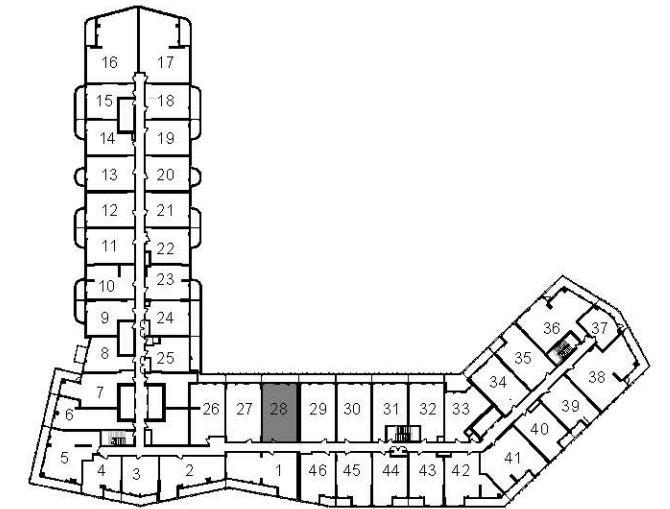

LEVEL 03,04

## 2 BEDROOM

LEVEL: **LEVEL 02-04**

AREA: **707 SF 66 M<sup>2</sup>**

EXTERIOR AREA: 428,328: BALCONY 103 SF 10 M<sup>2</sup>  
226: TERRACE 133 SF 12 M<sup>2</sup>

UNIT TYPE: **2BJ**


PROJECT: **THE CLOVE**

DRAWING: **UNIT PLAN - 428**


PROJECT No.: 22196P01 DATE: 2024-03-28

DRAWN BY: JMO/ADA SCALE: 1:50

CHECKED BY: VYC DRAWING No.: **MK-A91**

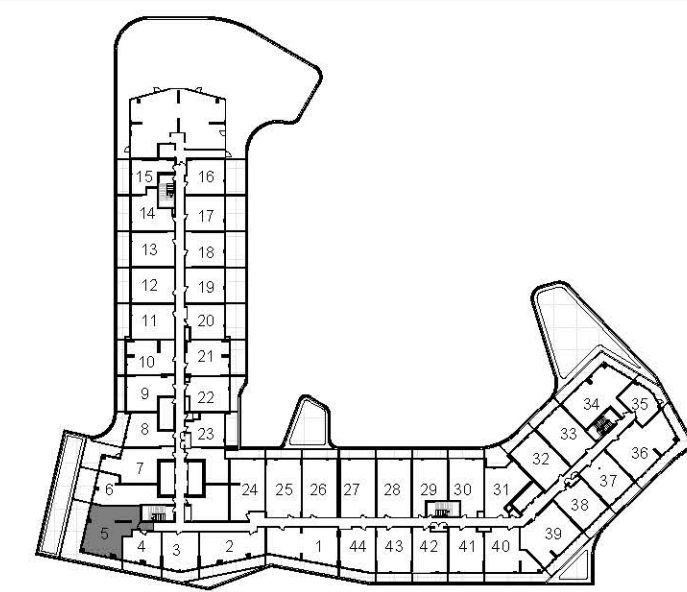

LEVEL 02

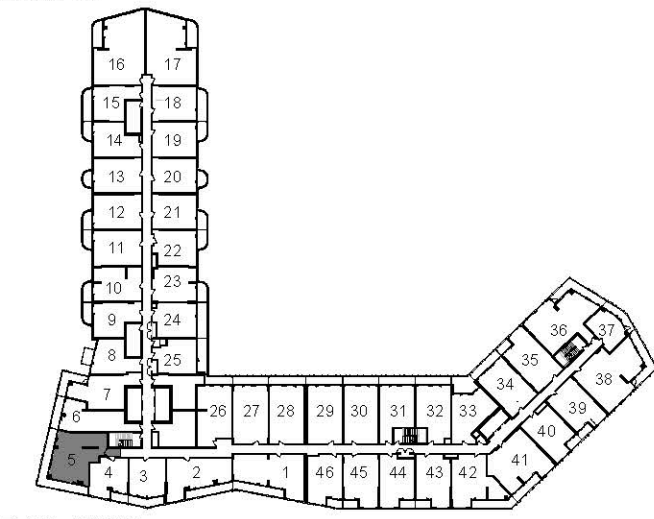

LEVEL 03,04



TERRACE CONDITION ON LEVEL 2

**TURNER  
FLEISCHER**



|                |                                               |                                                |
|----------------|-----------------------------------------------|------------------------------------------------|
| 2 BEDROOM      |                                               |                                                |
| LEVEL:         | LEVEL 02-04                                   |                                                |
| AREA:          | 778 SF 72 M <sup>2</sup>                      |                                                |
| EXTERIOR AREA: | BALCONY (LVL 3,4)<br>284 SF 26 M <sup>2</sup> | TERRACE (LVL 2)<br>533 SF 49.50 M <sup>2</sup> |
| UNIT TYPE:     | 2BU                                           |                                                |
| PROJECT:       | THE CLOVE                                     |                                                |
| DRAWING:       | UNIT PLAN - 405                               |                                                |
| PROJECT No.:   | 22196P01                                      | DATE: 2024-03-28                               |
| DRAWN BY:      | JMO/ADA                                       | SCALE: 1:80                                    |
| CHECKED BY:    | VYC                                           | DRAWING No.: MK-A65                            |

# 3BP



## 3 Bedroom

Interior 1091 sq. ft.  
Exterior 93 sq. ft.  
Total 1184 sq. ft.

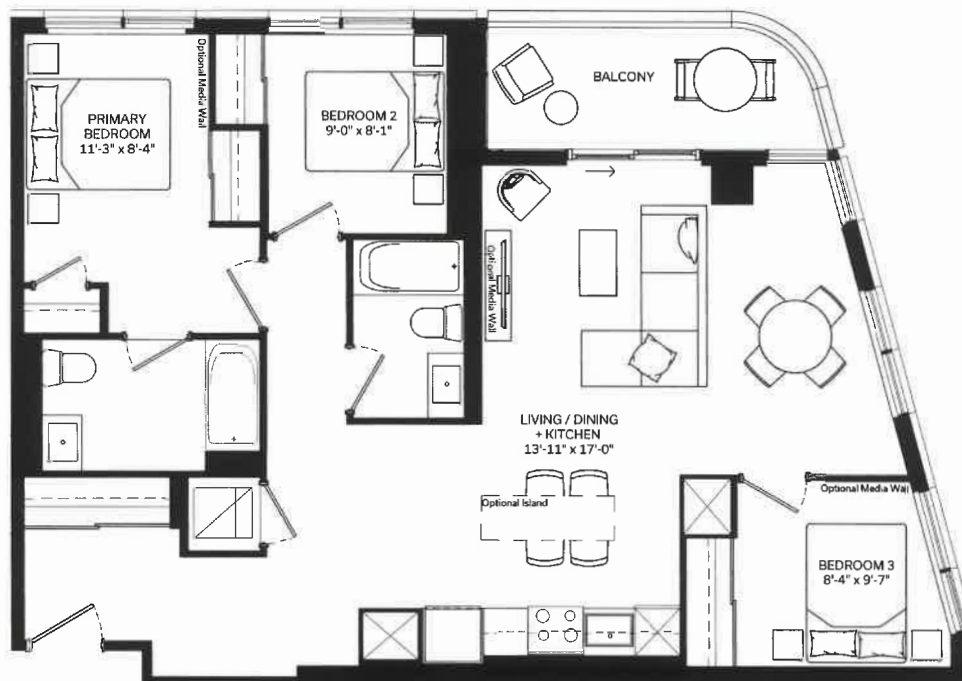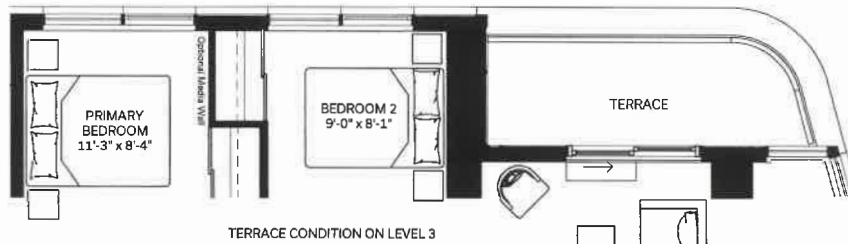

mattamy HOMES





All illustrations are artist's concept. Materials, specifications, floor plans, terms and conditions are subject to change without notice. All room sizes are approximate dimensions. Actual square footage and usage floor space may vary slightly from those stated. Ceilings and walls may be modified to accommodate the mechanical and electrical systems. The unit shown may be the reverse of the unit built. E. & O.E.

# 3BDA



## 3 Bedroom +Den

Interior 857 sq. ft.  
Exterior 145 sq. ft.  
Total 1002 sq. ft.

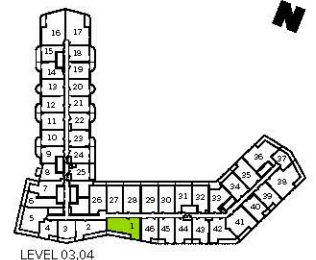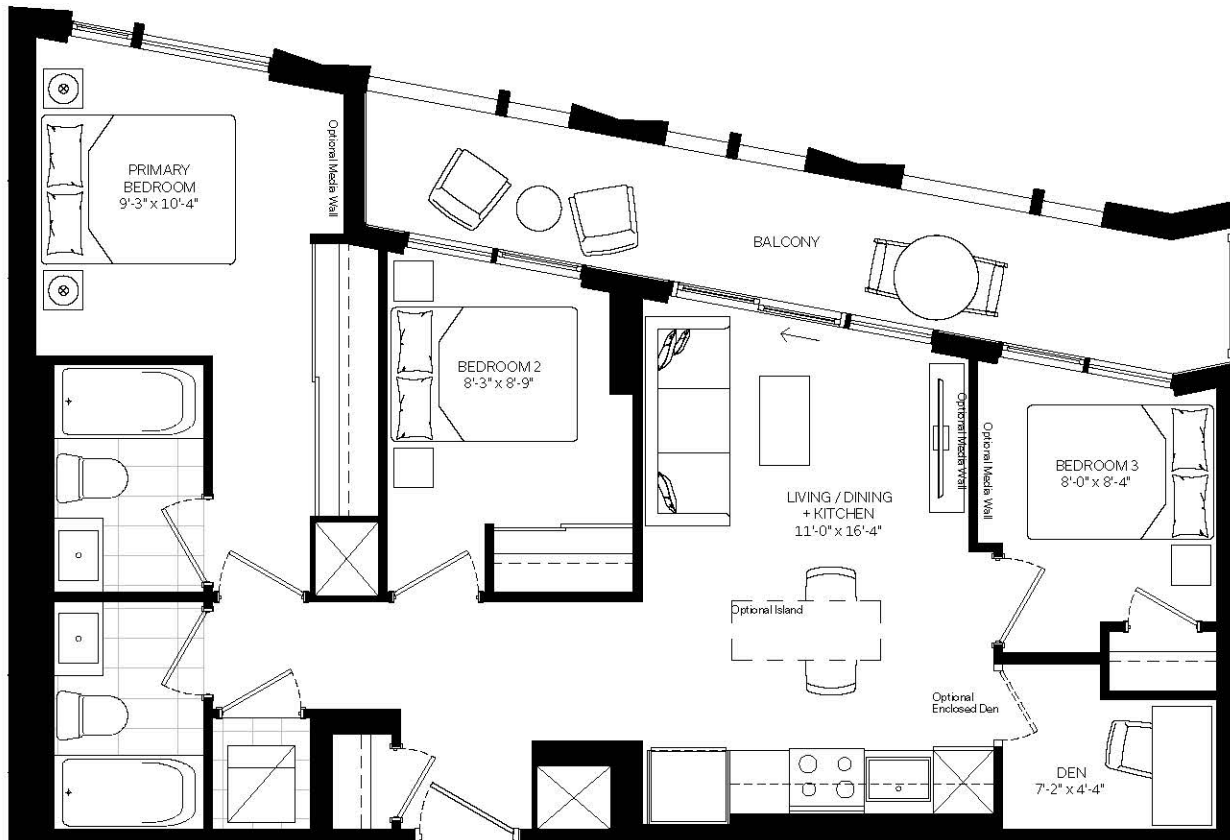

All illustrations are artist's concept. Materials, specifications, floor plans, terms and conditions are subject to change without notice. All room sizes are approximate dimensions. Actual square footage and usage floor space may vary slightly from those stated. Ceilings and walls may be modified to accommodate the mechanical and electrical systems. The unit shown may be the reverse of the unit built. E. & O. E.