



PANGEA

1A
NORTH TOWER


1 BEDROOM | 1 BATHROOM
SUITE 530 SQ. FT.
EXTERIOR 87 SQ. FT.

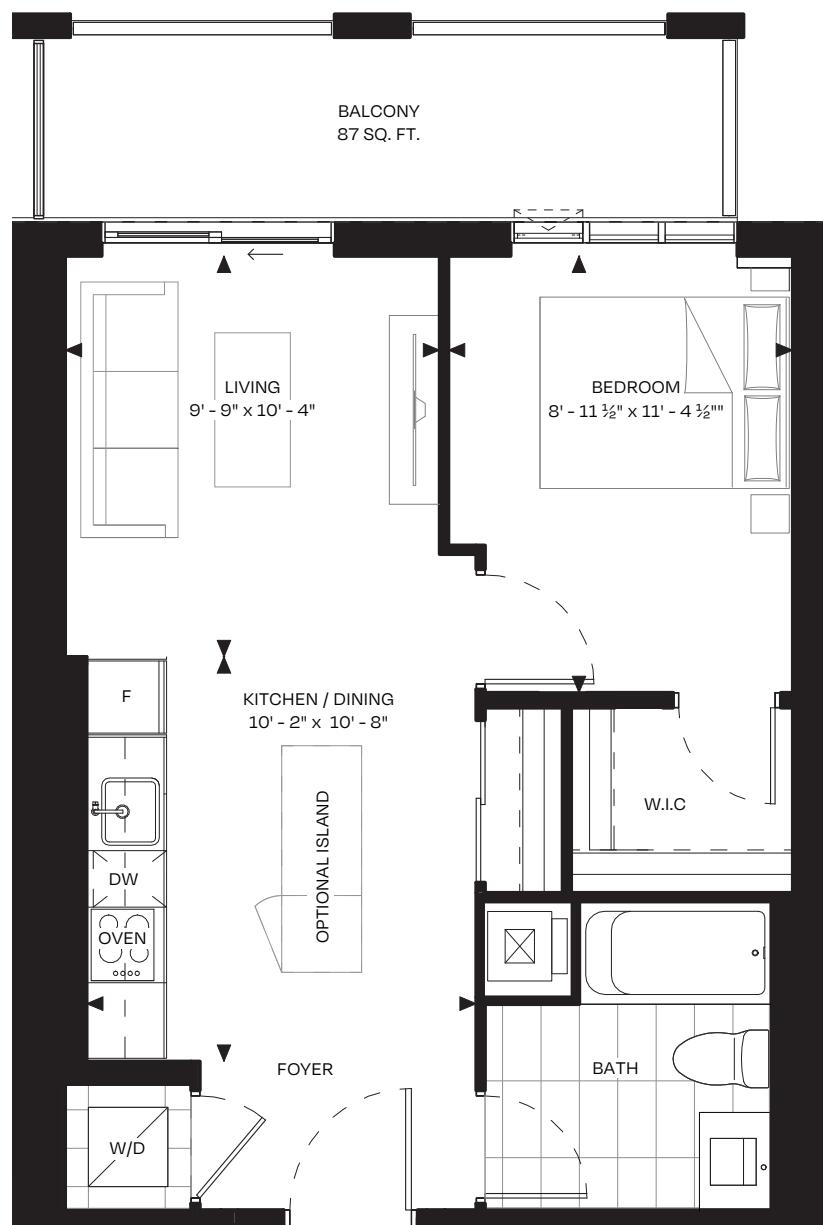

FLOOR 02

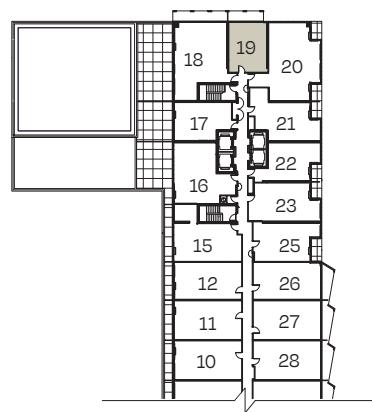

FLOOR 35-39

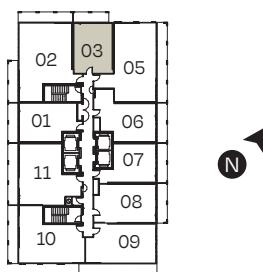


PANGEA

1B1-BF (BARRIER FREE)
NORTH TOWER




1 BEDROOM | 1 BATHROOM
SUITE 530 SQ. FT.
EXTERIOR 85-87 SQ. FT.


BALCONY AT FLOOR 03-09, 29-33
BALCONY DESIGN DIFFERS ON FLOOR 10

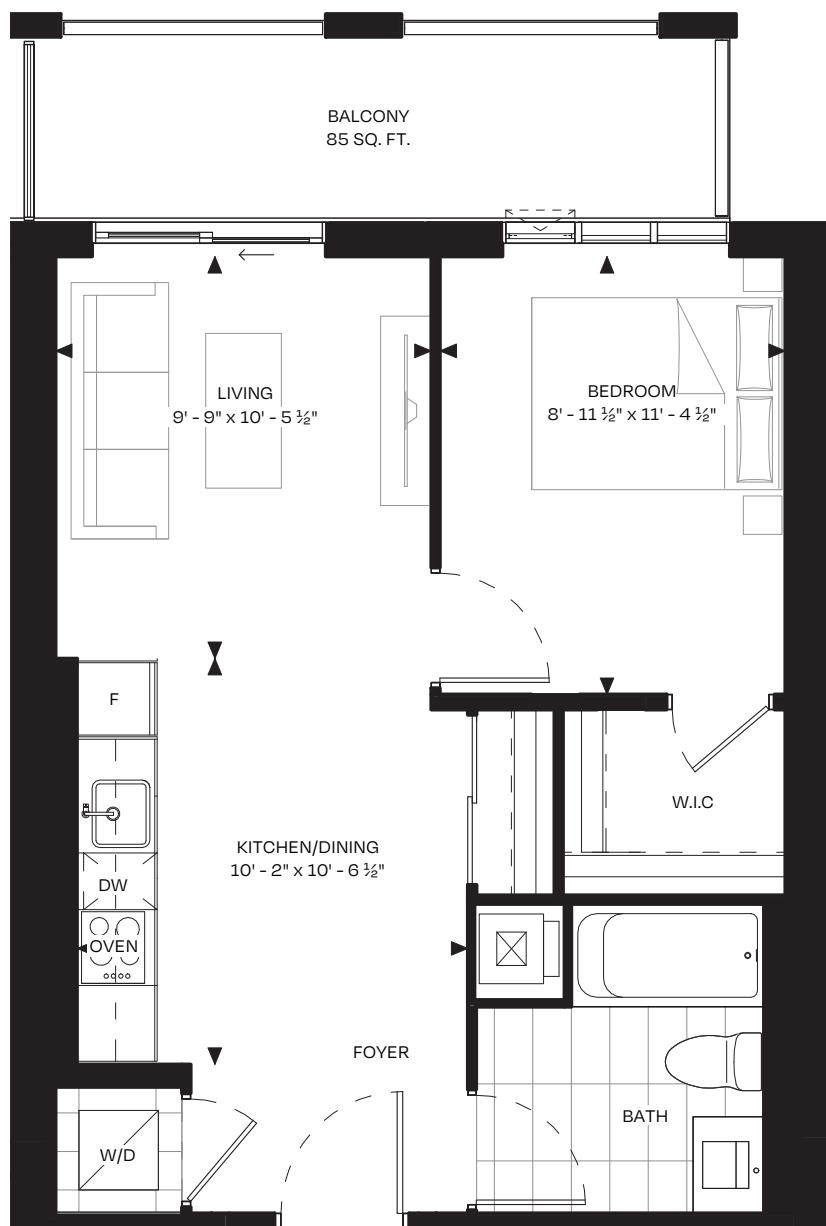


FLOOR 03 & 05

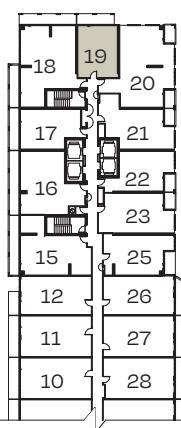

FLOOR 06

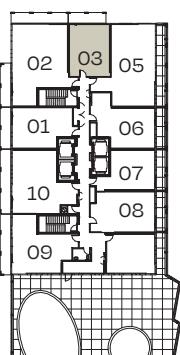

FLOOR 07-10, 29-33

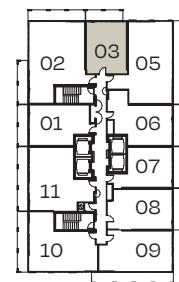


PANGEA

1B2-BF (BARRIER FREE)
NORTH TOWER




1 BEDROOM | 1 BATHROOM
SUITE 530 SQ. FT.
EXTERIOR 102-107 SQ. FT.

BALCONY AT FLOOR 11-27
BALCONY DESIGN DIFFERS ON FLOOR 28

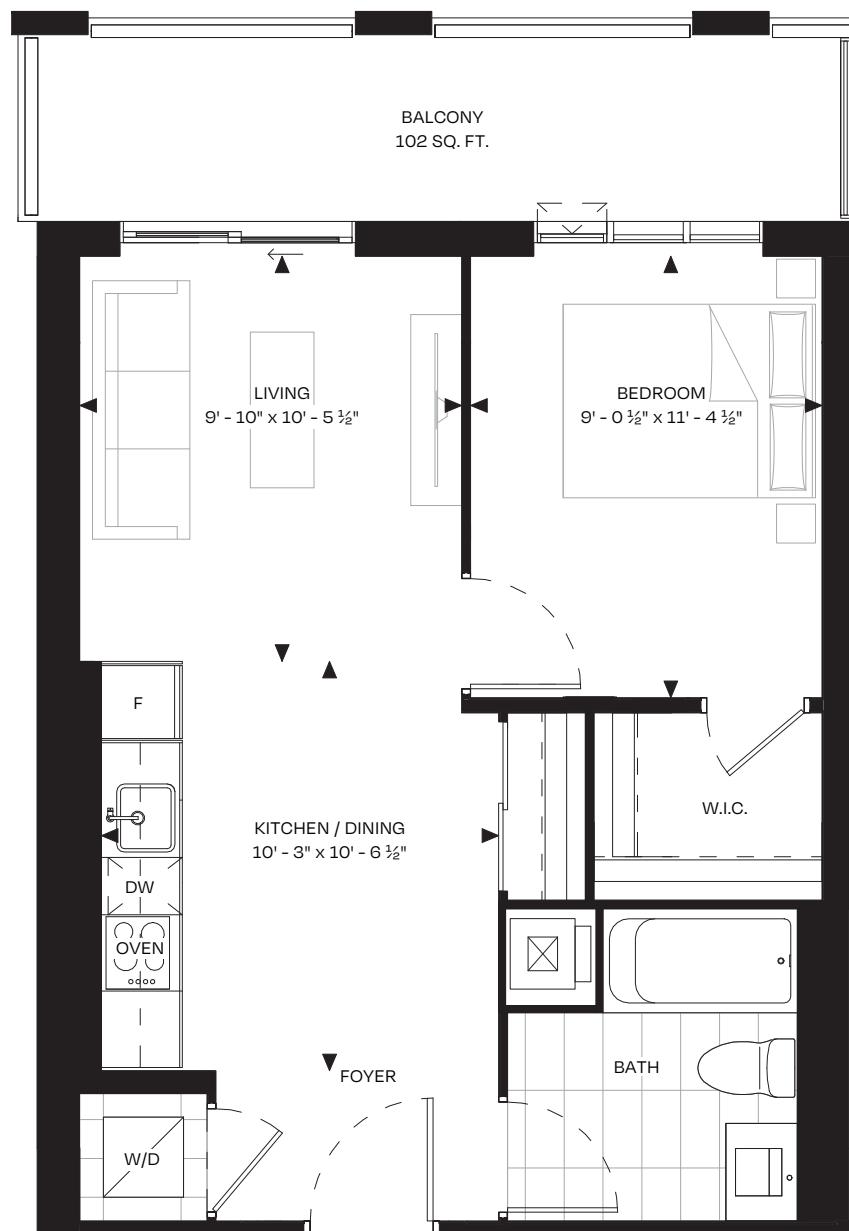


FLOOR 11-28

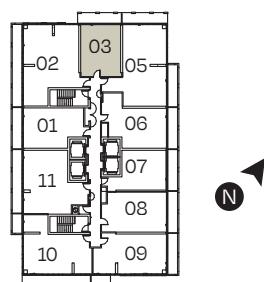

PANGEA

1C
NORTH TOWER




1 BEDROOM | 1 BATHROOM
SUITE 544 SQ. FT.
EXTERIOR 86-103 SQ. FT.

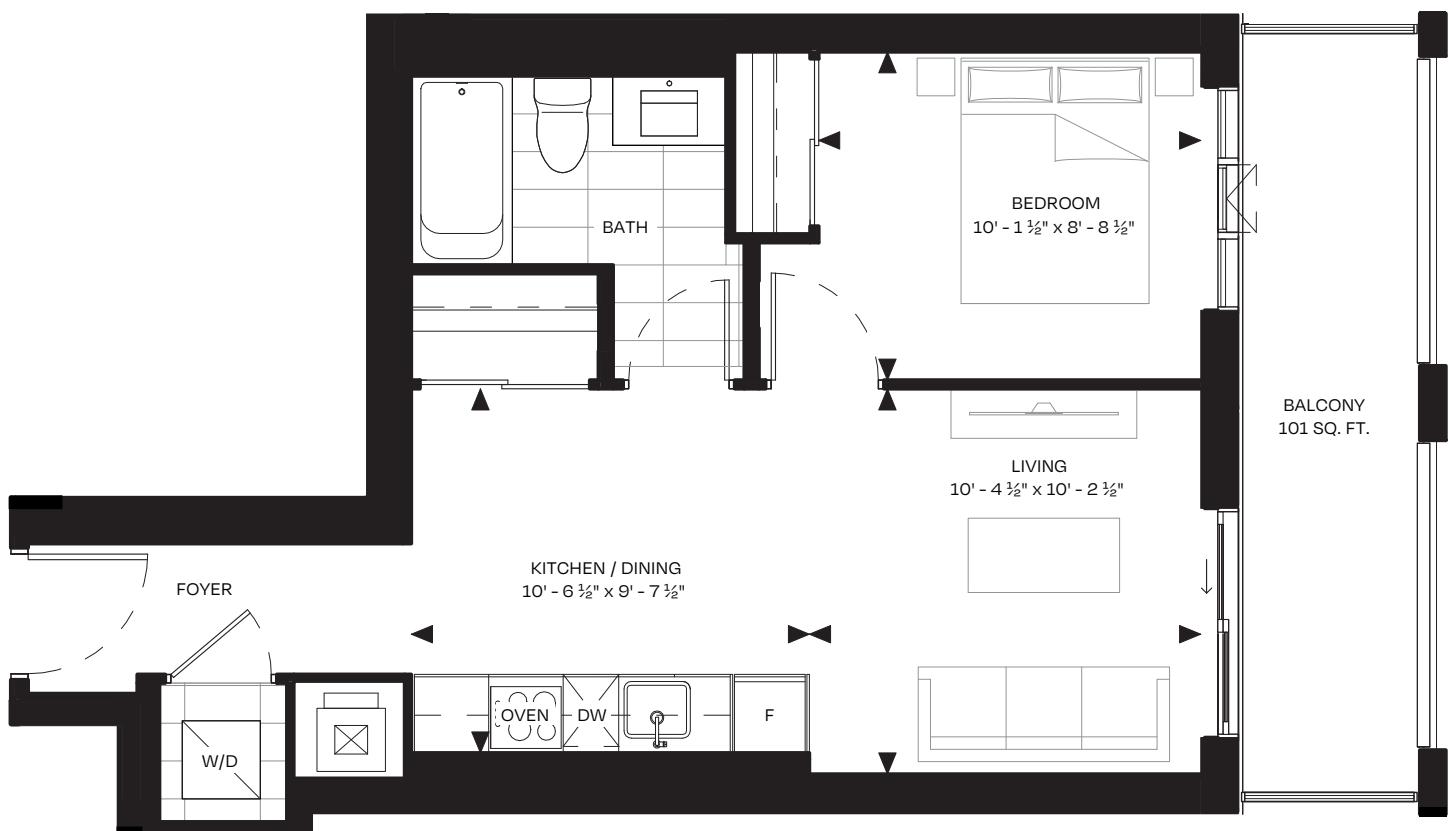

FLOOR 06

FLOOR 07-10, 29-39


FLOOR 11-28

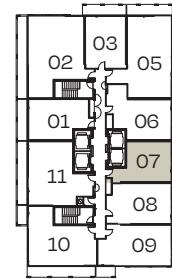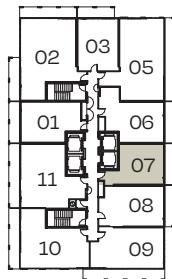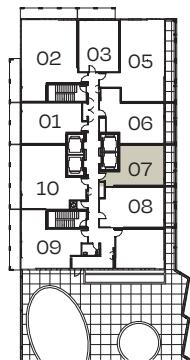

PANGEA

1D+D
NORTH TOWER

1 BEDROOM + DEN | 1 BATHROOM
SUITE 605 SQ. FT.
EXTERIOR 36-44 SQ. FT.

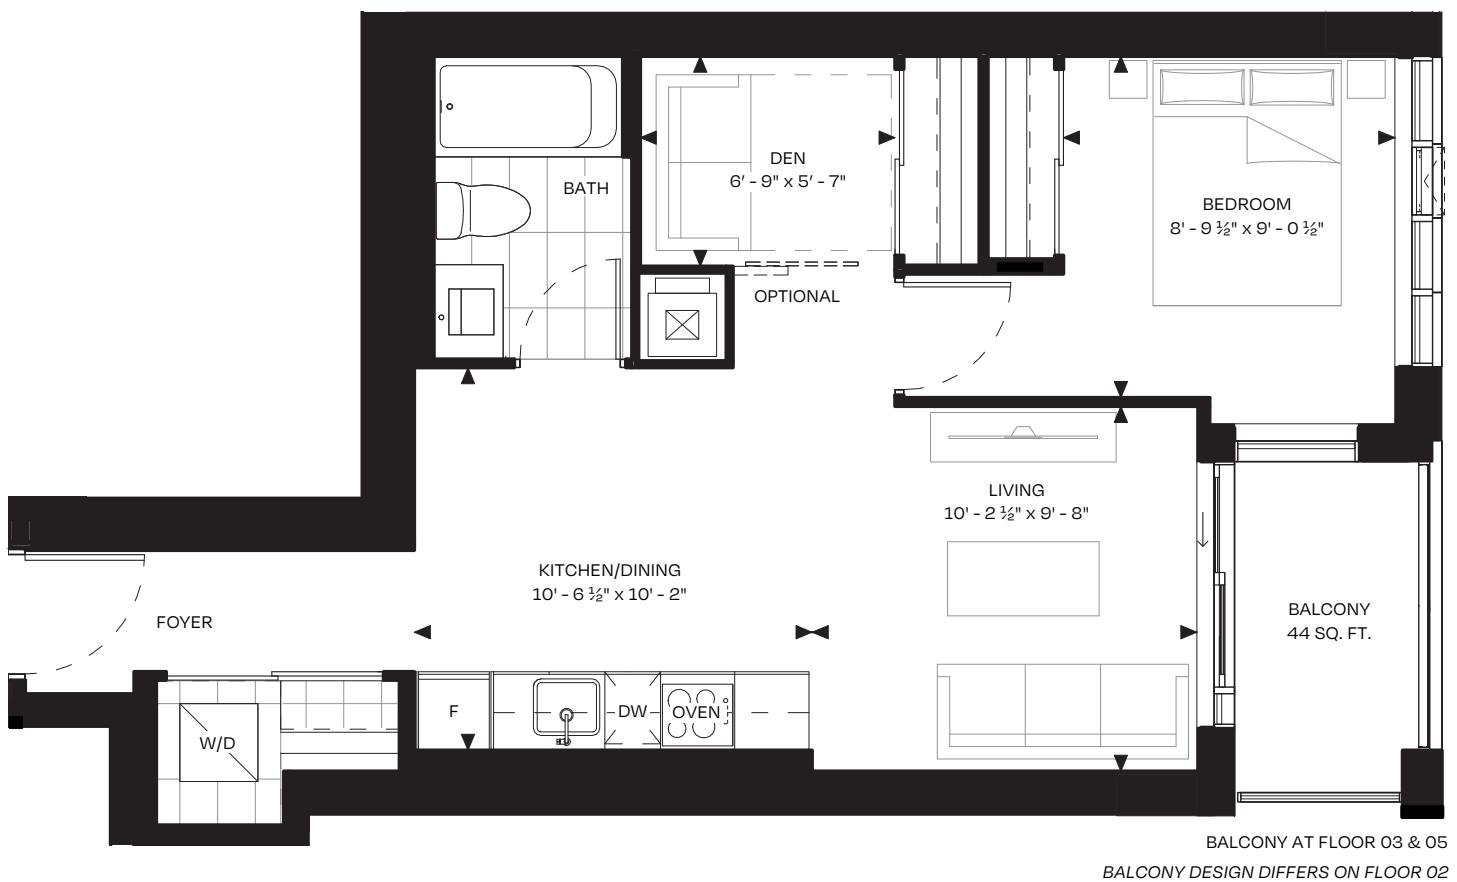

FLOOR 02


FLOOR 03 & 05



PANGEA

1E+D
NORTH TOWER


1 BEDROOM + DEN | 1 BATHROOM
SUITE 613 SQ. FT.
EXTERIOR 98-99 SQ. FT.

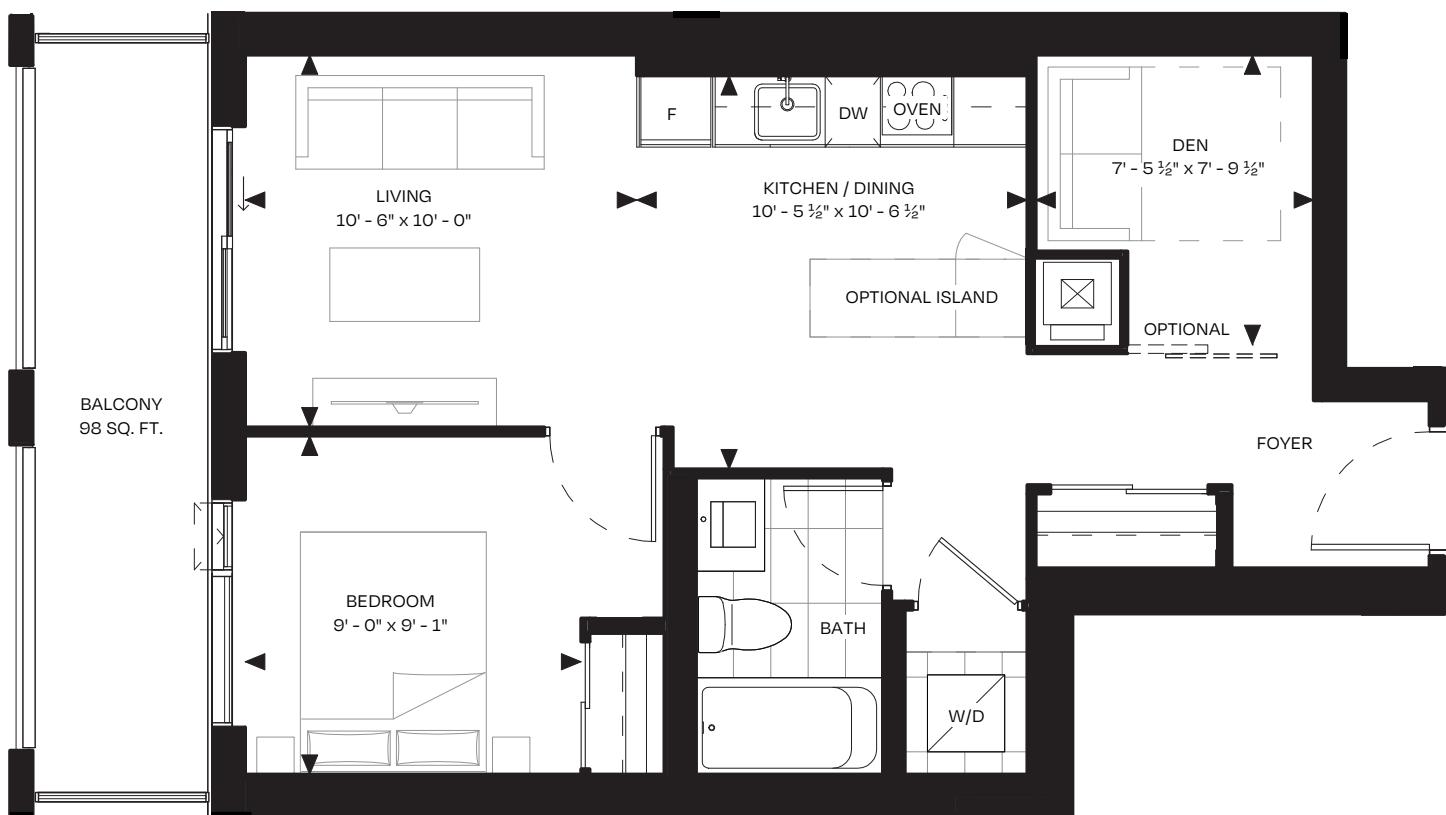


BALCONY AT FLOOR 06-09, 11-27 & 29-39

BALCONY DESIGN DIFFERS ON FLOOR 10 & 28


FLOOR 06

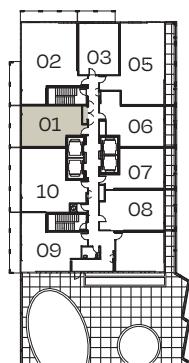

FLOOR 07-10, 29-39

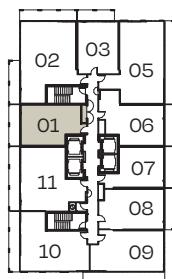

FLOOR 11-28

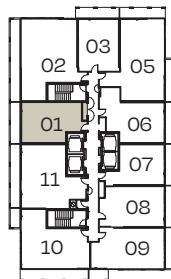


N

PANGEA


1F+D
NORTH TOWER

1 BEDROOM + DEN | 1 BATHROOM
SUITE 612 SQ. FT.
EXTERIOR 100-362 SQ. FT.

BALCONY AT FLOOR 03 & 05

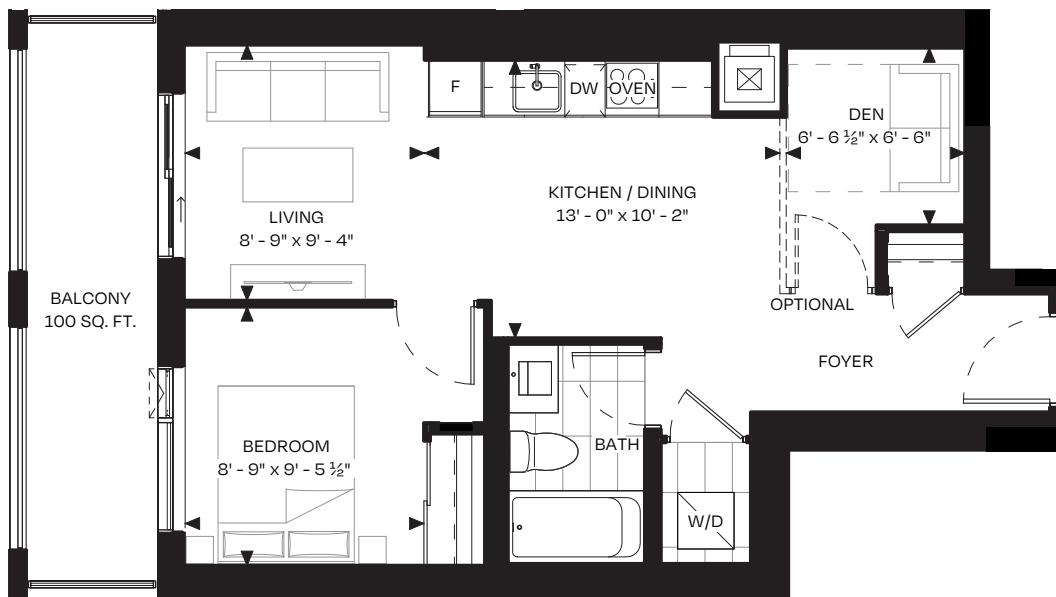

TERRACE AT FLOOR 02

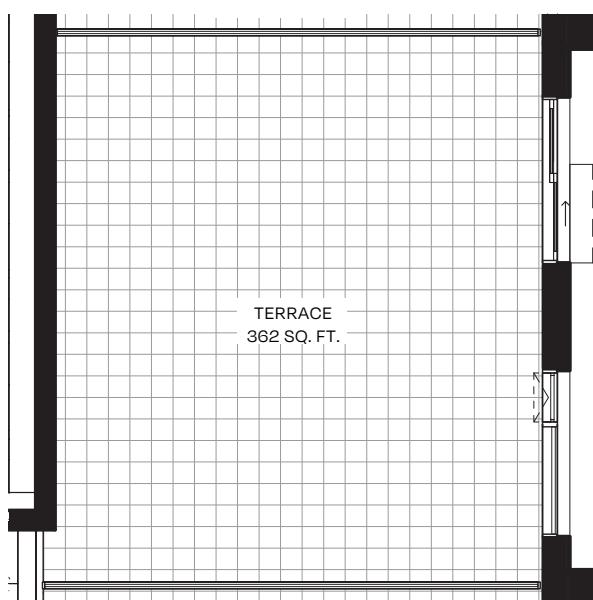

FLOOR 02


FLOOR 03 & 05




PANGEA

1G+D
NORTH TOWER


1 BEDROOM + DEN | 1 BATHROOM
SUITE 617 SQ. FT.
EXTERIOR 96-99 SQ. FT.

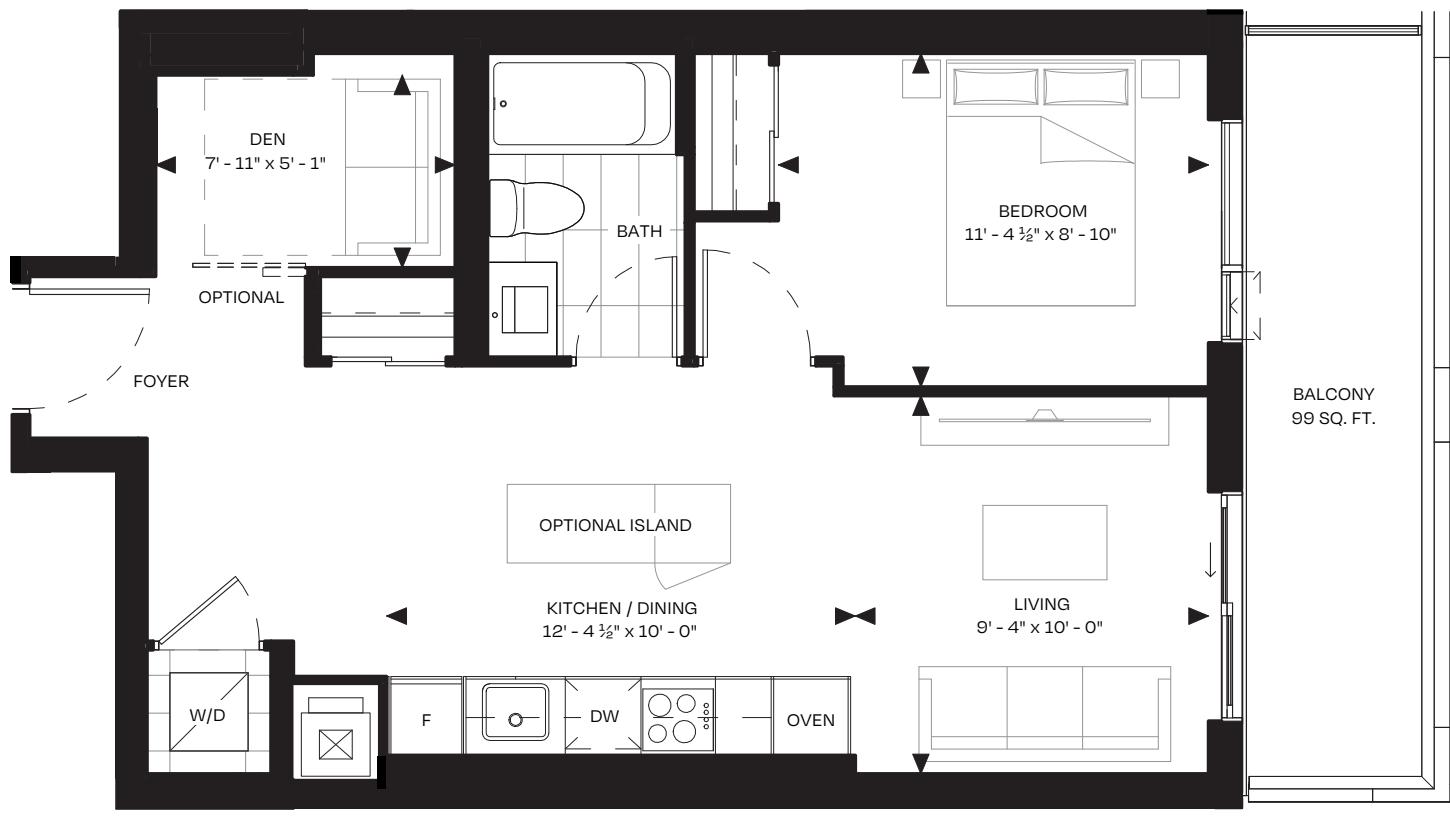

FLOOR 10 & 31

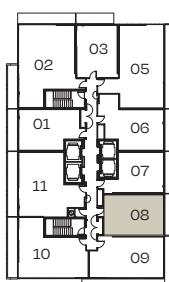


FLOOR 21

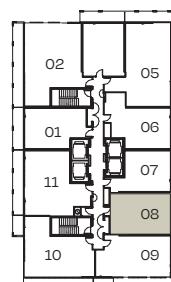




PANGEA

1H+F
NORTH TOWER

1 BEDROOM + FLEX | 1 BATHROOM
SUITE 639 SQ. FT.
EXTERIOR 81-103 SQ. FT.

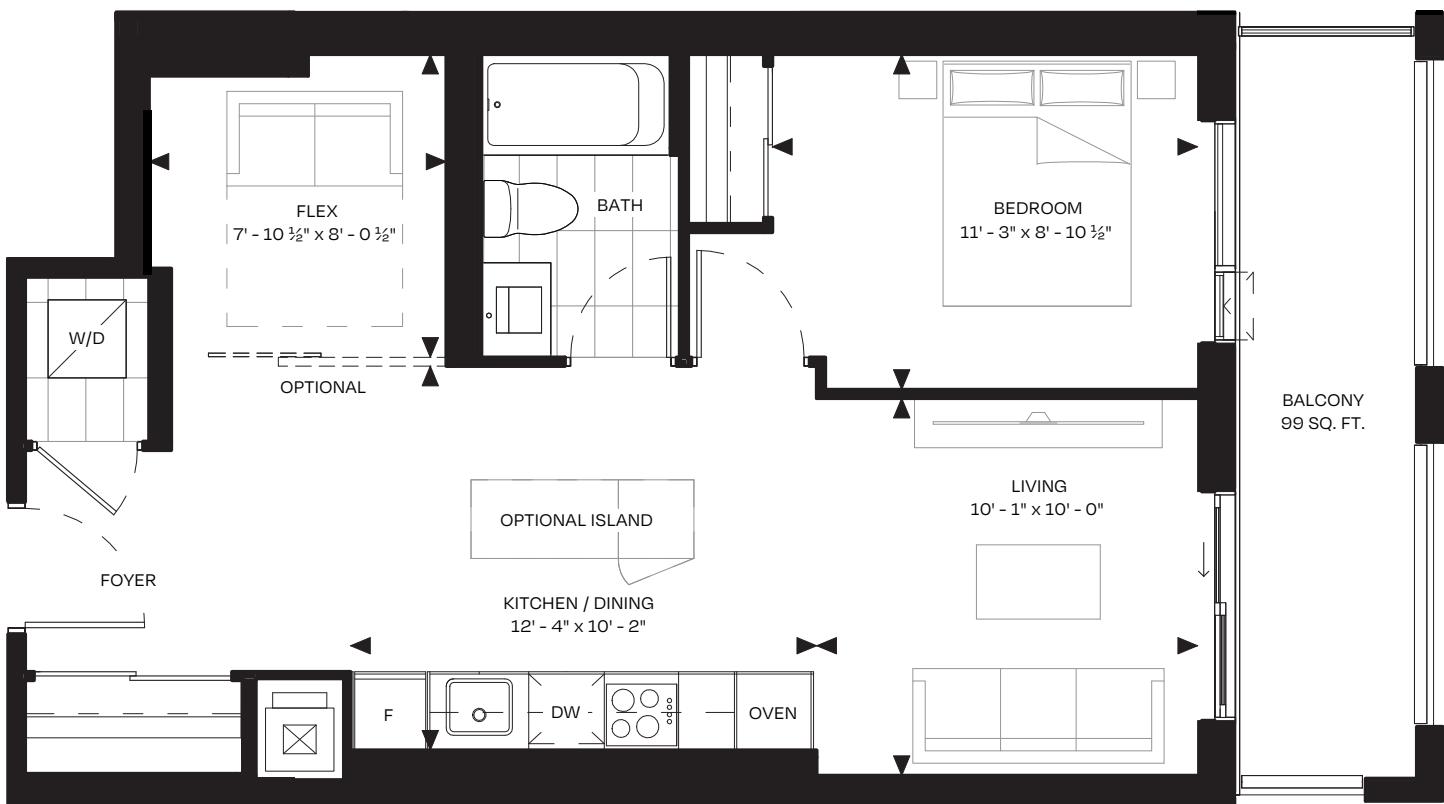

FLOOR 06

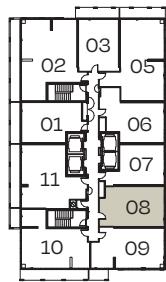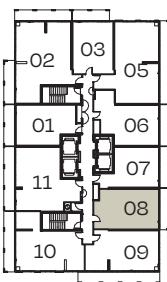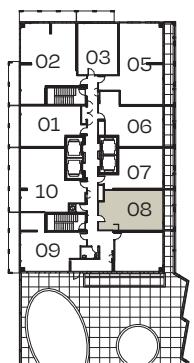FLOOR
07-09, 29-30, 32-39FLOOR
11-20, 22-28

N

PANGEA

1J+F
NORTH TOWER

1 BEDROOM + FLEX | 1 BATHROOM
SUITE 650 SQ. FT.
EXTERIOR 46-58 SQ. FT.



BALCONY AT FLOOR 03 & 05

BALCONY DESIGN DIFFERS ON FLOOR 02

FLOOR 02

FLOOR 03 & 05



Times Group

Note: Floorplan and Keyplan are not to scale, and illustrations are artist concept only. All features, finishes, figures, sizes, and specifications are approximate only and are subject to change without notice. Windows, balconies, terraces and applicable railings shown may vary in size, design and location. Actual usable floor space may vary from stated floor area. Bulkheads required for mechanical purposes have not been indicated. Furniture and islands shown are displayed for illustration purposes only and are not included in the sale price. E.&OE. Fall 2024.

PANGEA


1K+D
NORTH TOWER

1 BEDROOM + DEN | 1 BATHROOM
SUITE 663 SQ. FT.
EXTERIOR 83-103 SQ. FT.




BALCONY AT FLOOR 07-09, 11-27 & 29-39
BALCONY DESIGN DIFFERS ON FLOOR 06, 10 & 28


FLOOR 06

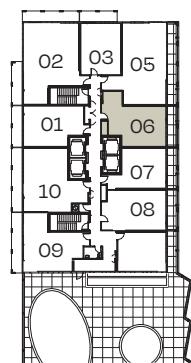

FLOOR 07-10, 29-39

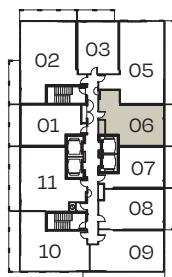


FLOOR 11-28

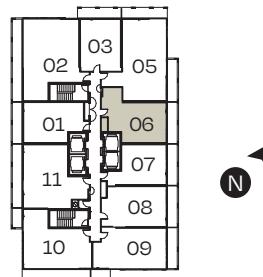

PANGEA

1L+F
NORTH TOWER

1 BEDROOM + FLEX | 1 BATHROOM
SUITE 686 SQ. FT.
EXTERIOR 55-78 SQ. FT.

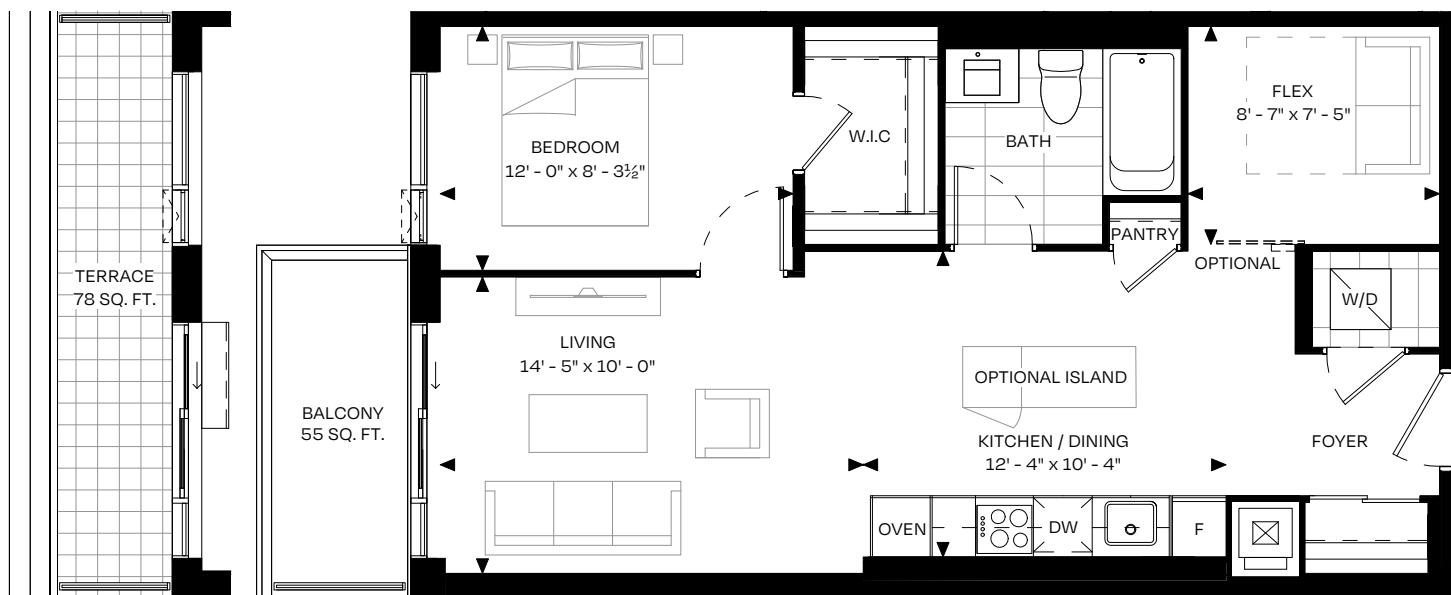

TERRACE AT FLOOR 02

BALCONY AT FLOOR 03 & 05

FLOOR 02


FLOOR 03 & 05



PANGEA

1N+F
NORTH TOWER

1 BEDROOM + FLEX | 1 BATHROOM
SUITE 702 SQ. FT.
EXTERIOR 34-42 SQ. FT.

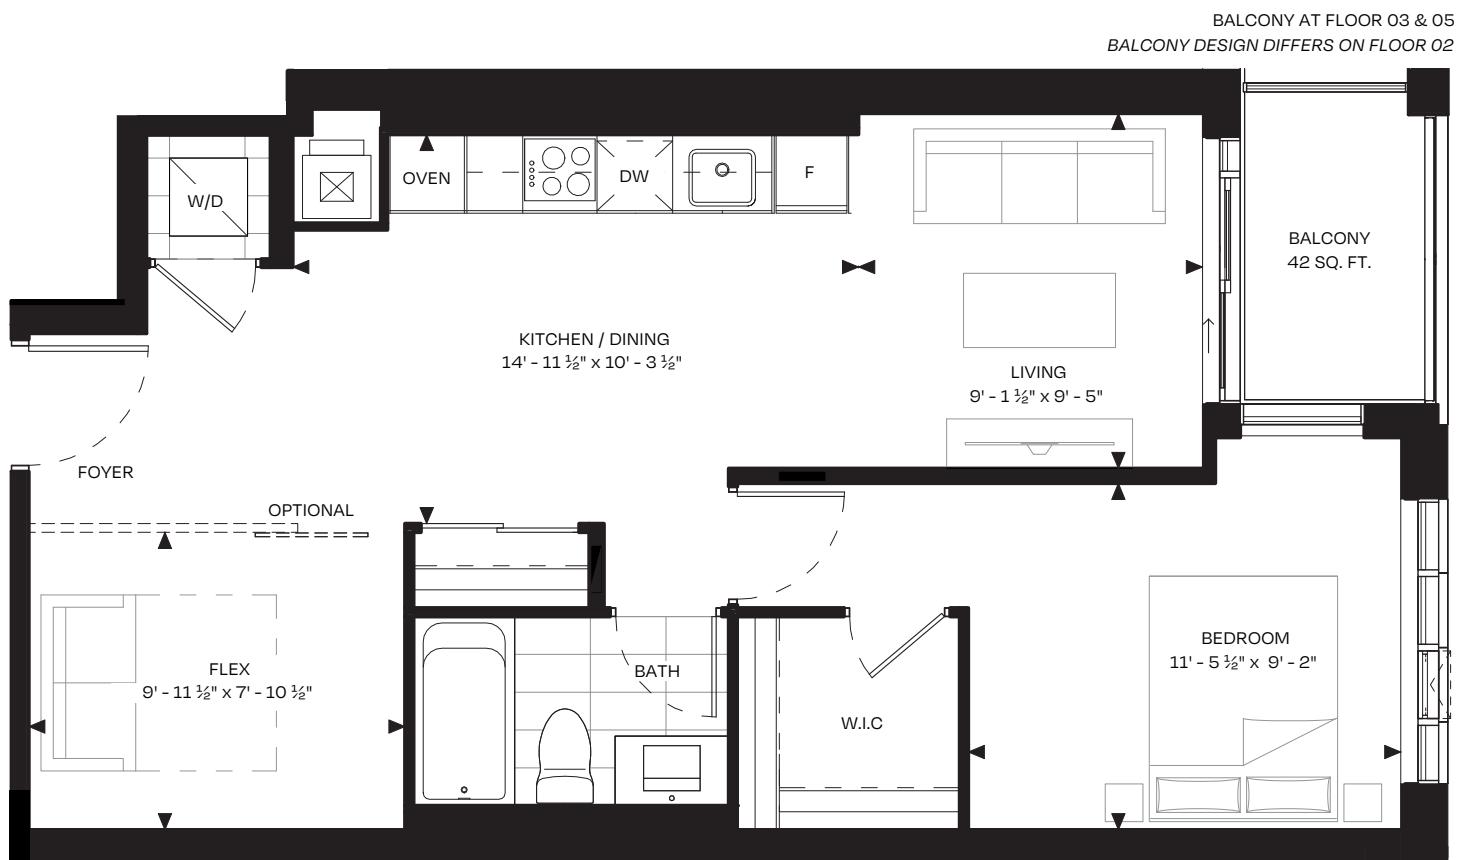

FLOOR 02


FLOOR 03 & 05



PANGEA

1P+F
NORTH TOWER

1 BEDROOM + FLEX | 1 BATHROOM
SUITE 714 SQ. FT.
EXTERIOR 95-109 SQ. FT.

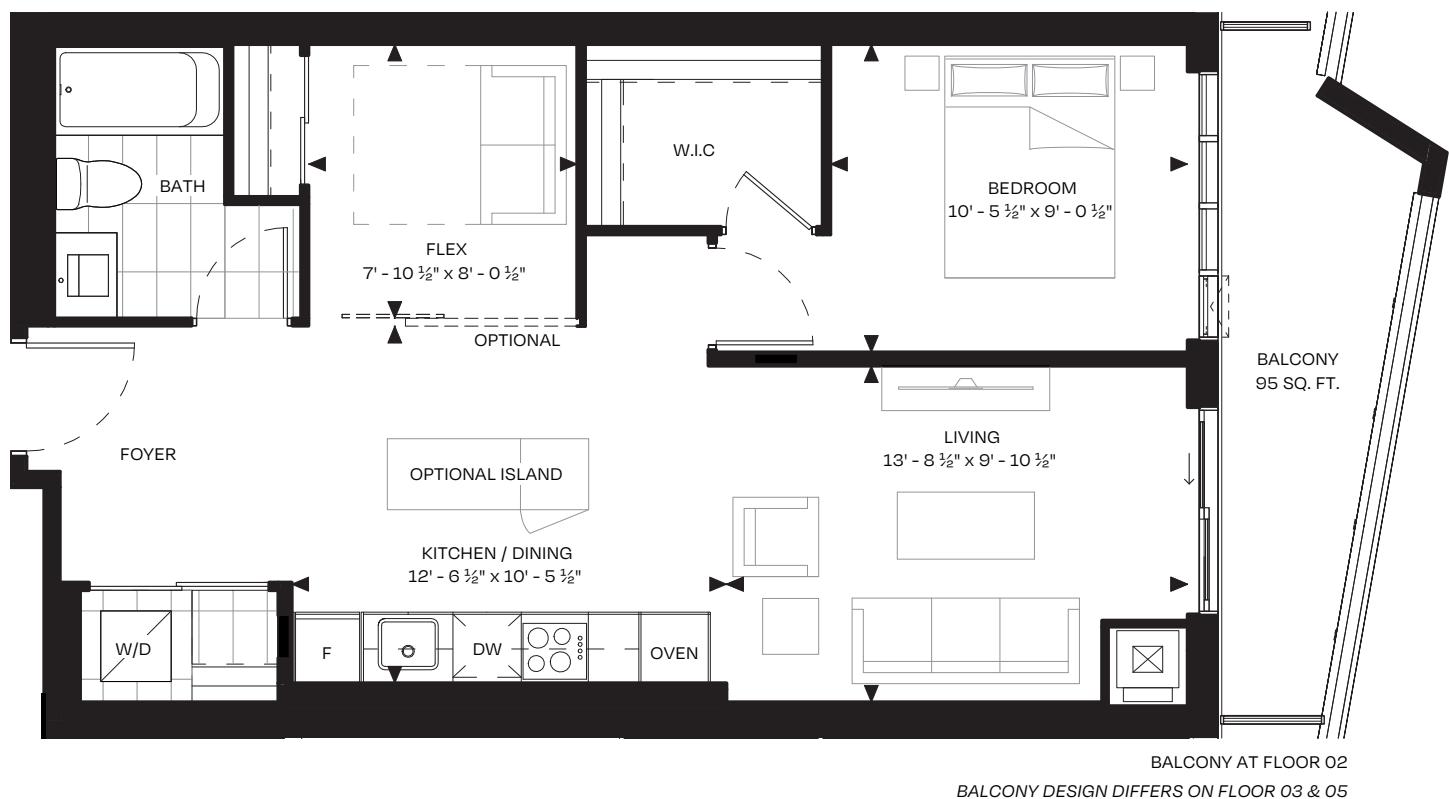

FLOOR 02


FLOOR 03 & 05



PANGEA

1Q+F
NORTH TOWER

1 BEDROOM + FLEX | 1 BATHROOM
SUITE 720 SQ. FT.
EXTERIOR 95-108 SQ. FT.

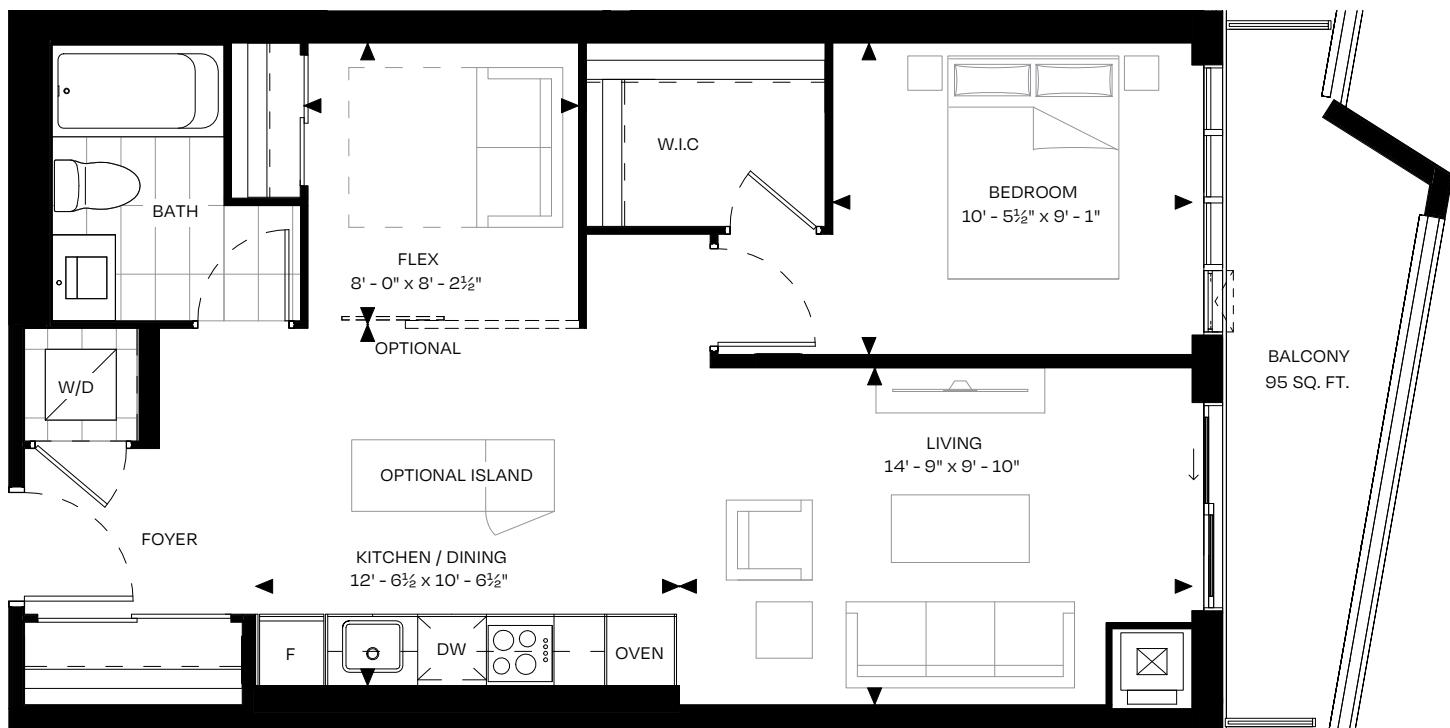

FLOOR 02


FLOOR 03 & 05



PANGEA

1R+F
NORTH TOWER

1 BEDROOM + FLEX | 1 BATHROOM
SUITE 722 SQ. FT.
EXTERIOR 82-103 SQ. FT.

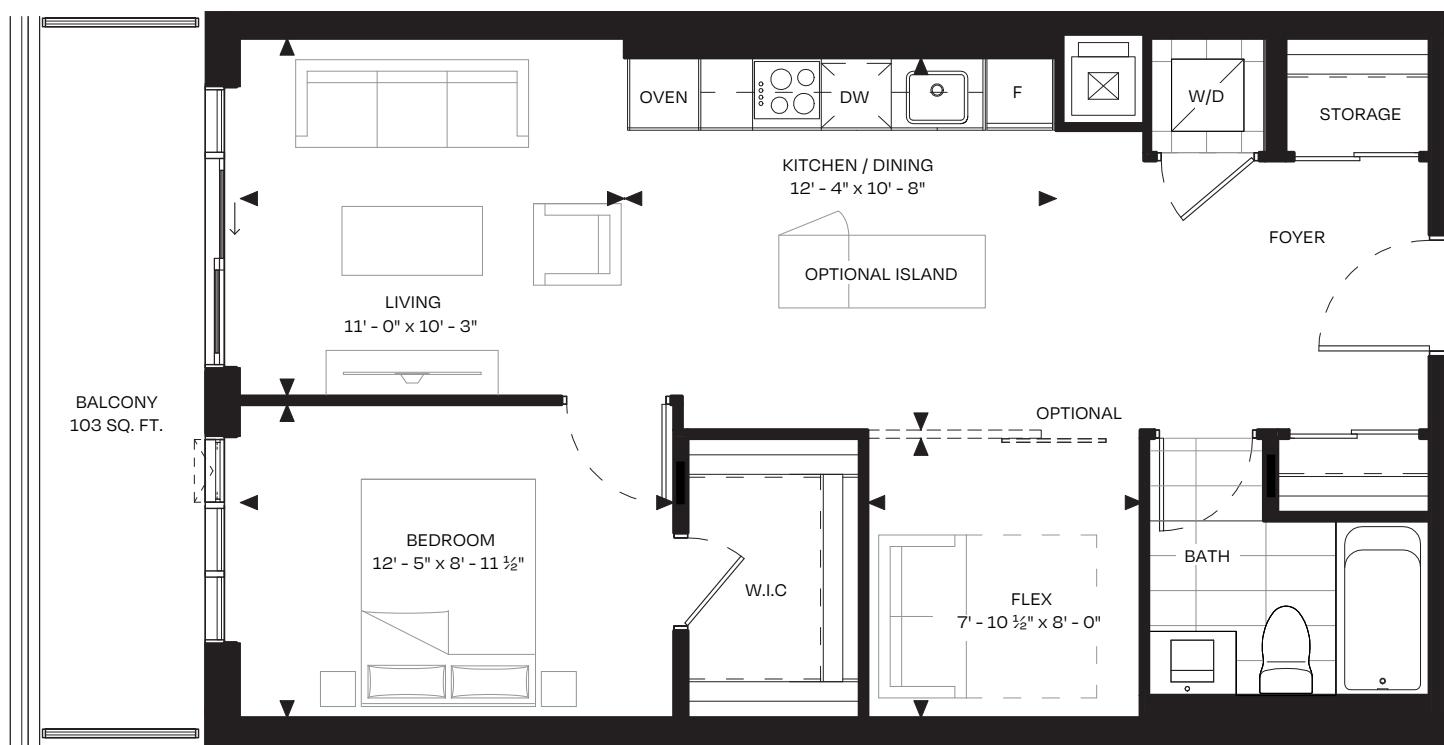

FLOOR 02


FLOOR 03 & 05



PANGEA

1S+F
NORTH TOWER

1 BEDROOM + FLEX | 1 BATHROOM
SUITE 722 SQ. FT.
EXTERIOR 82-103 SQ. FT.

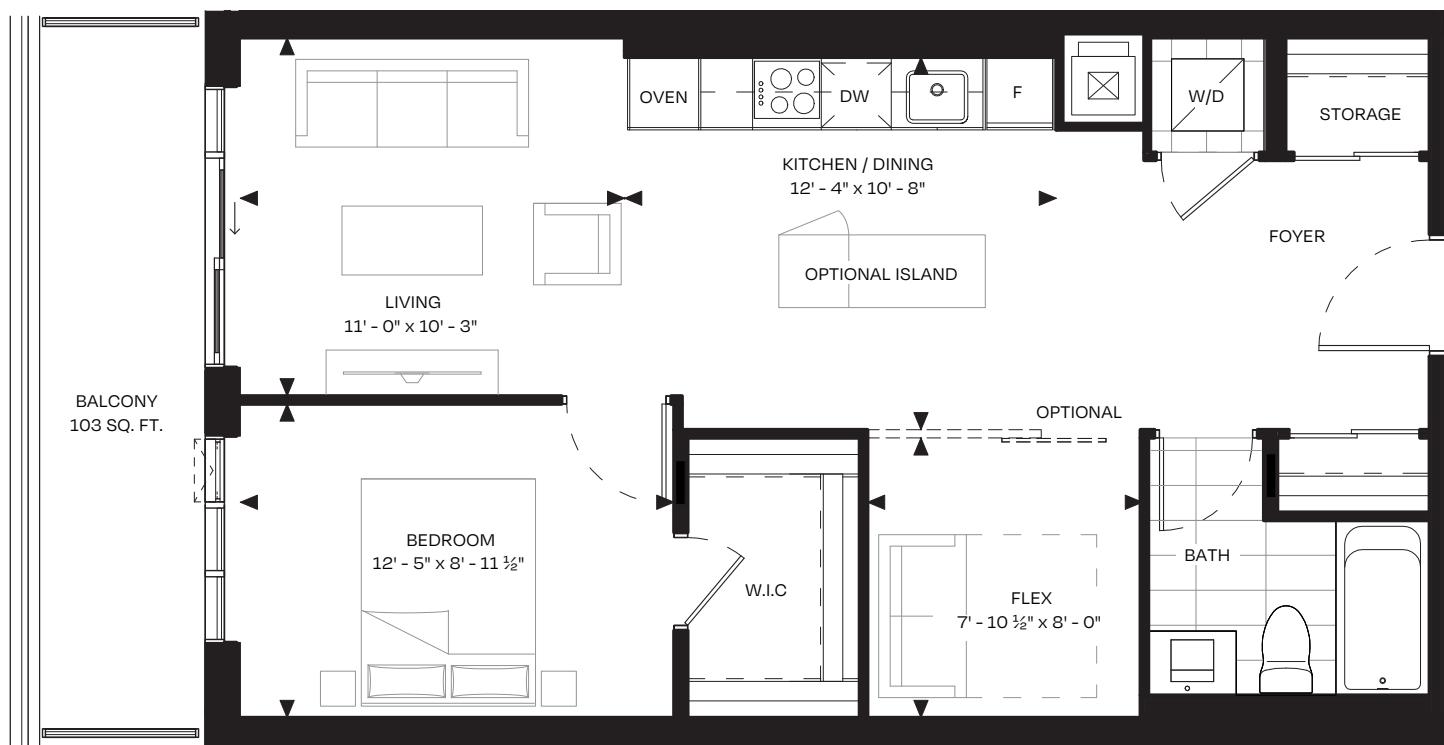

BALCONY AT FLOOR 03 & 05

BALCONY DESIGN DIFFERS ON FLOOR 02

FLOOR 02

FLOOR 03 & 05



PANGEA

1T+F
NORTH TOWER

1 BEDROOM + FLEX | 1 BATHROOM
SUITE 726 SQ. FT.
EXTERIOR 34-37 SQ. FT.



FLOOR 02


FLOOR 03 & 05



PANGEA

2A
NORTH TOWER

2 BEDROOM | 2 BATHROOM
SUITE 686 SQ. FT.
EXTERIOR 86-95 SQ. FT.

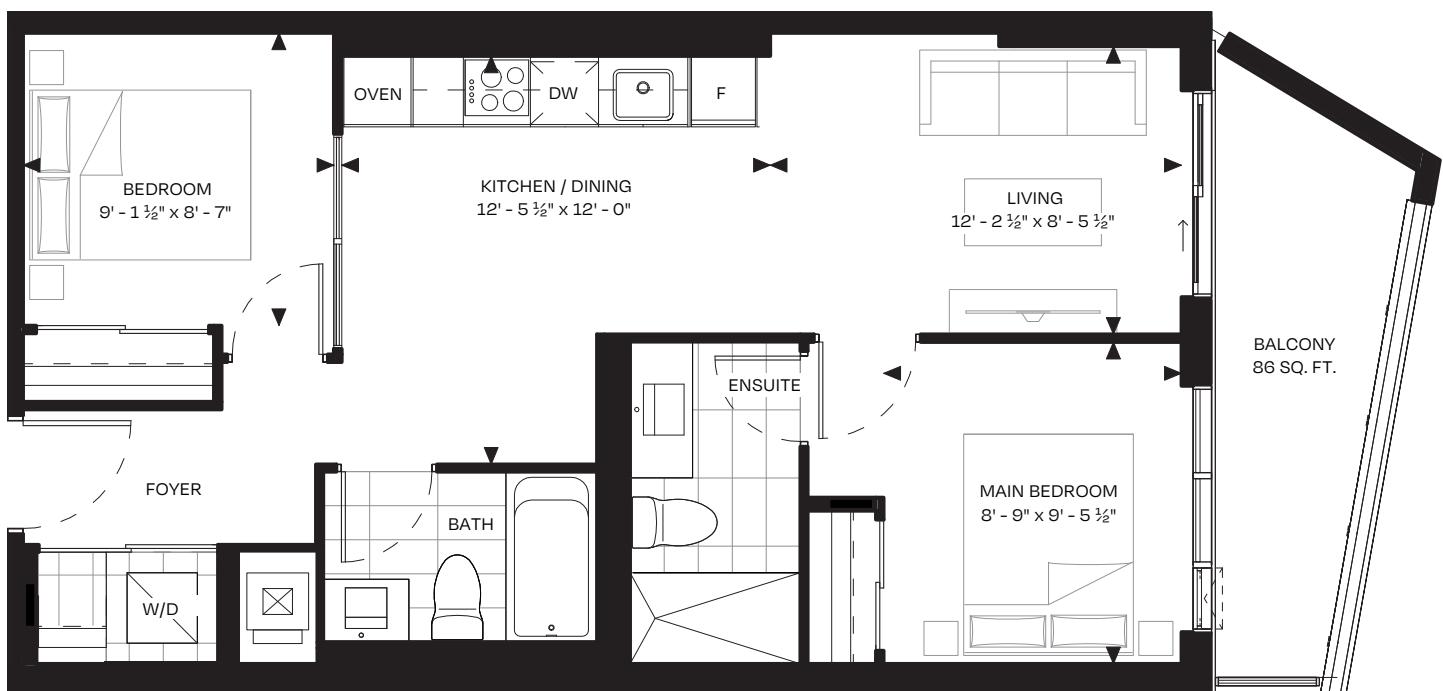

BALCONY AT FLOOR 02

BALCONY DESIGN DIFFERS ON FLOOR 03 & 05

FLOOR 02

FLOOR 03 & 05



PANGEA


2B
NORTH TOWER

2 BEDROOM | 2 BATHROOM

SUITE 720 SQ. FT.

EXTERIOR 142-199 SQ. FT.

BALCONY DESIGN DIFFERS ON FLOOR 10 & 28

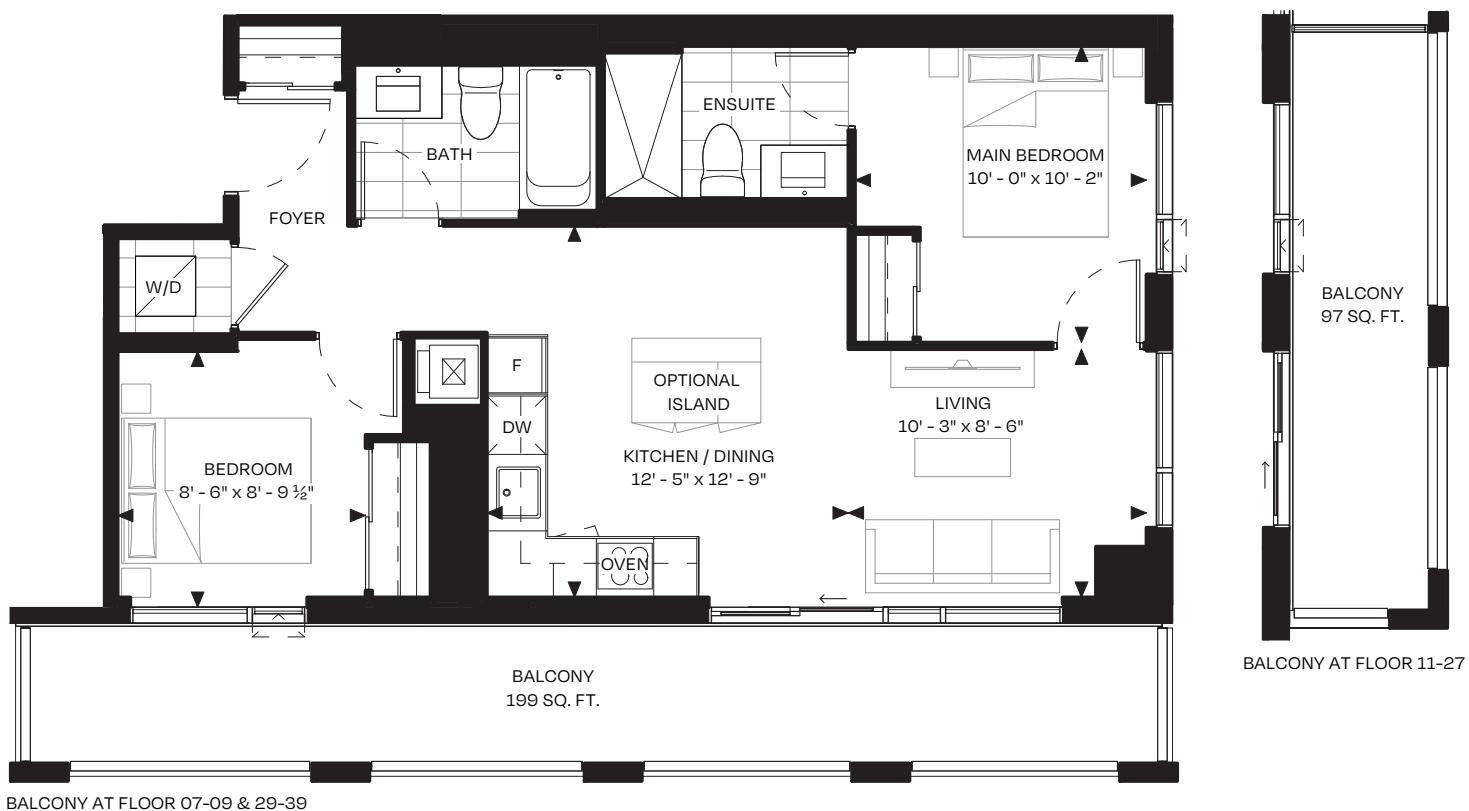

BALCONY AT FLOOR 11-27

FLOOR 07-10, 29-39

FLOOR 11-28



Note: Floorplan and Keyplan are not to scale, and illustrations are artist concept only. All features, finishes, figures, sizes, and specifications are approximate only and are subject to change without notice. Windows, balconies, terraces and applicable railings shown may vary in size, design and location. Actual usable floor space may vary from stated floor area. Bulkheads required for mechanical purposes have not been indicated. Furniture and islands shown are displayed for illustration purposes only and are not included in the sale price. E.&O.E. Fall 2024.

PANGEA


2C
NORTH TOWER

2 BEDROOM | 2 BATHROOM
SUITE 817 SQ. FT.
EXTERIOR 140-216 SQ. FT.


BALCONY DESIGN DIFFERS ON FLOOR 10 & 28



FLOOR 07-10, 29-39

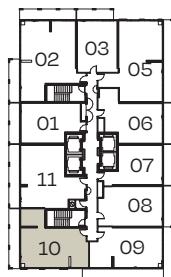

FLOOR 11-28

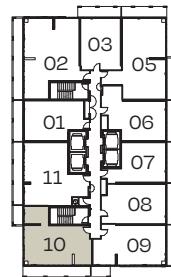


PANGEA

2C1
NORTH TOWER

2 BEDROOM | 1 BATHROOM
SUITE 726 SQ. FT.
EXTERIOR 141 SQ. FT.



FLOOR 06

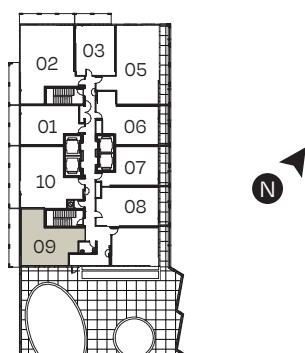

PANGEA

2D1
NORTH TOWER

2 BEDROOM | 2 BATHROOM
SUITE 833 SQ. FT.
EXTERIOR 117 SQ. FT.



FLOOR 02




PANGEA

2D2
NORTH TOWER

2 BEDROOM | 2 BATHROOM
SUITE 833 SQ. FT.
EXTERIOR 141 SQ. FT.




FLOOR 03 & 05

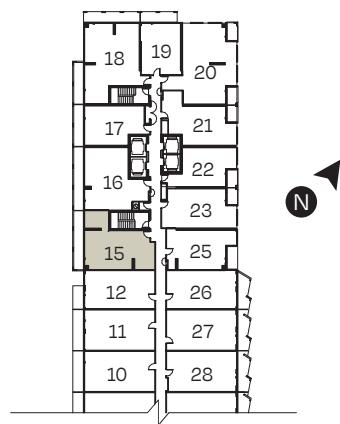

PANGEA

2E
NORTH TOWER

2 BEDROOM | 2 BATHROOM
SUITE 859 SQ. FT.
EXTERIOR 467 SQ. FT.

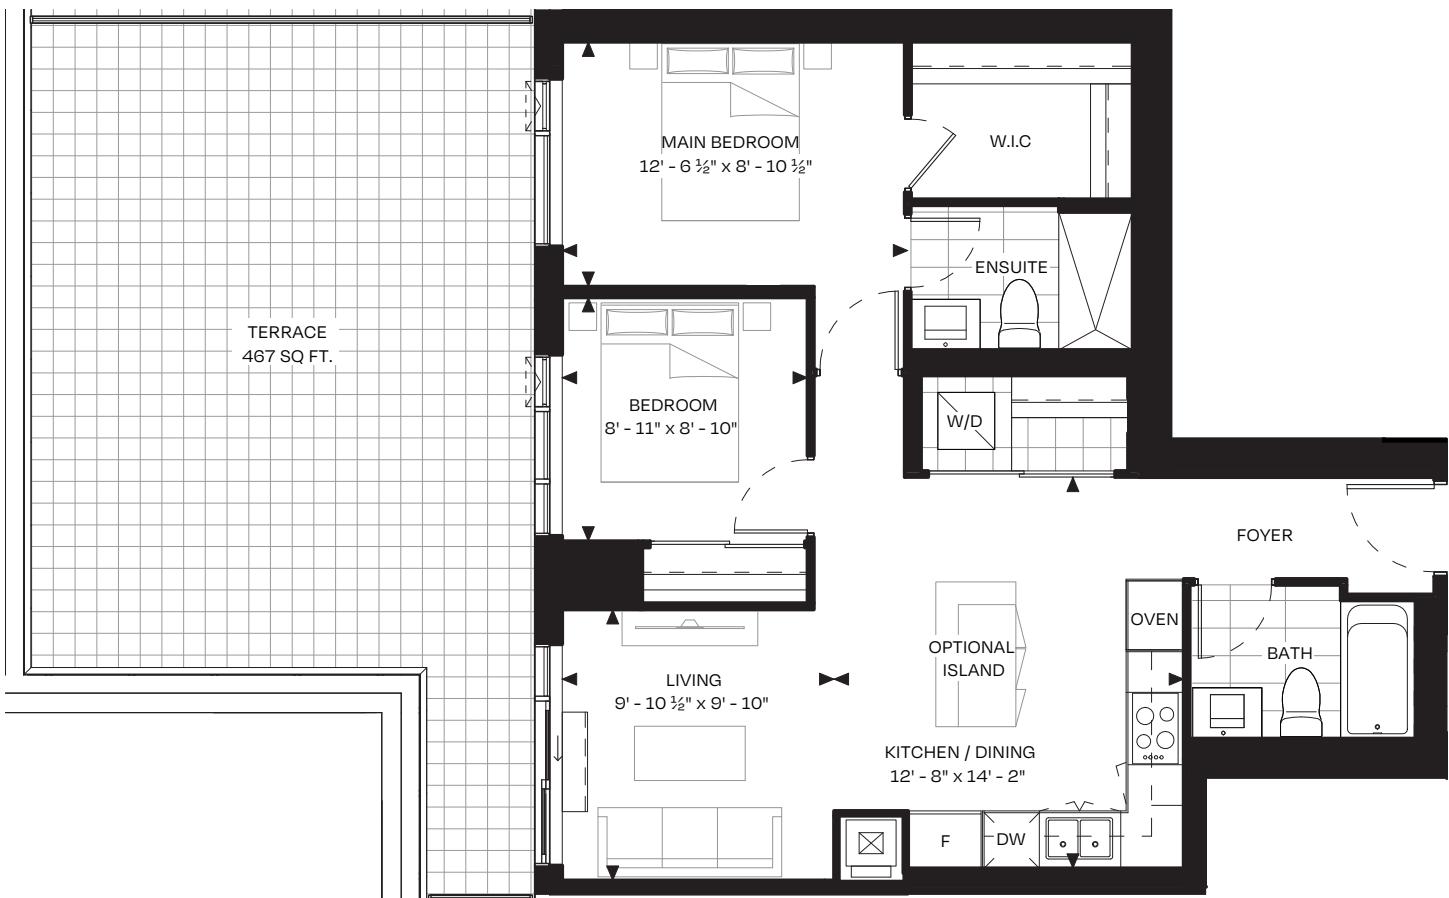

FLOOR 02



PANGEA

2F-BF (BARRIER FREE)
NORTH TOWER



2 BEDROOM | 2 BATHROOM
SUITE 860 SQ. FT.
EXTERIOR 151-159 SQ. FT.


BALCONY AT FLOOR 03-09, 11-27, 29-39
BALCONY DESIGN DIFFERS ON FLOOR 10 & 28




FLOOR 03 & 05




FLOOR 06

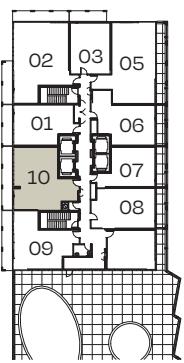

FLOOR 07-10, 29-39

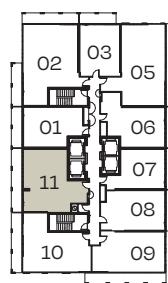


FLOOR 11-28

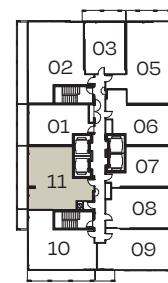

PANGEA

2G+F1
NORTH TOWER

2 BEDROOM + FLEX | 2 BATHROOM
SUITE 1,043 SQ. FT.
EXTERIOR 233-831 SQ. FT.

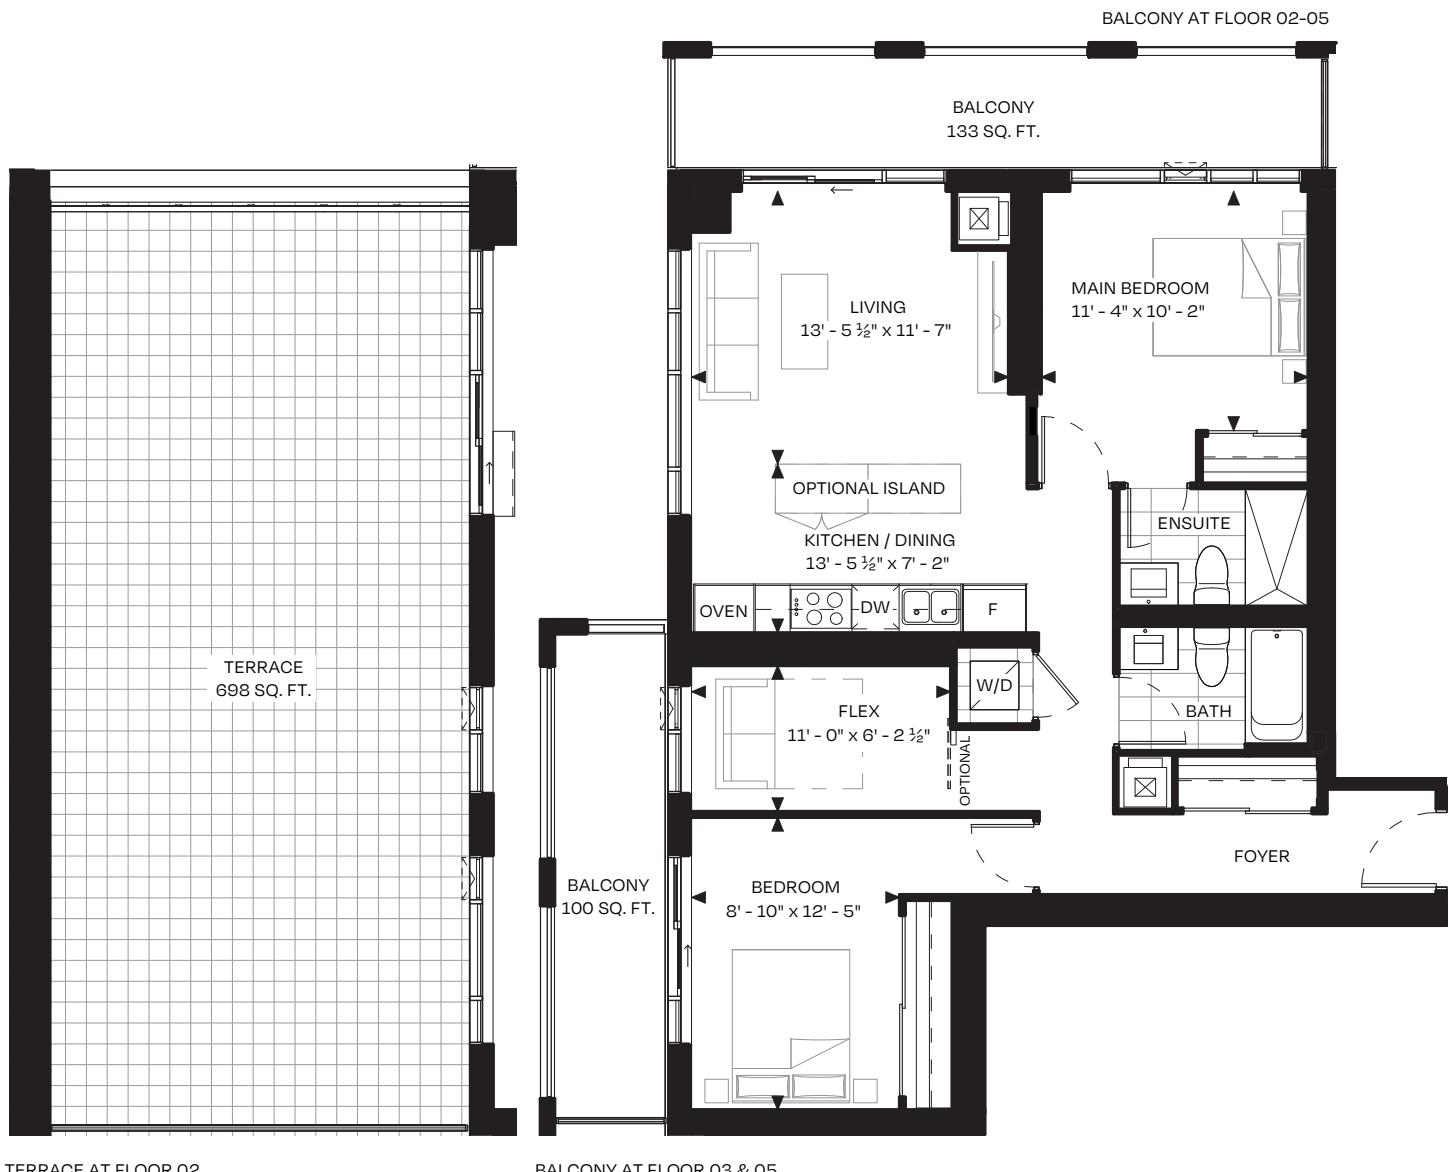

FLOOR 02

FLOOR 03 & 05




PANGEA

2G+F2
NORTH TOWER

2 BEDROOM + FLEX | 2 BATHROOM
SUITE 1,041 SQ. FT.
EXTERIOR 194-242 SQ. FT.

BALCONY AT FLOOR 06-09, 29-39
BALCONY DESIGN DIFFERS ON FLOOR 10 & 28

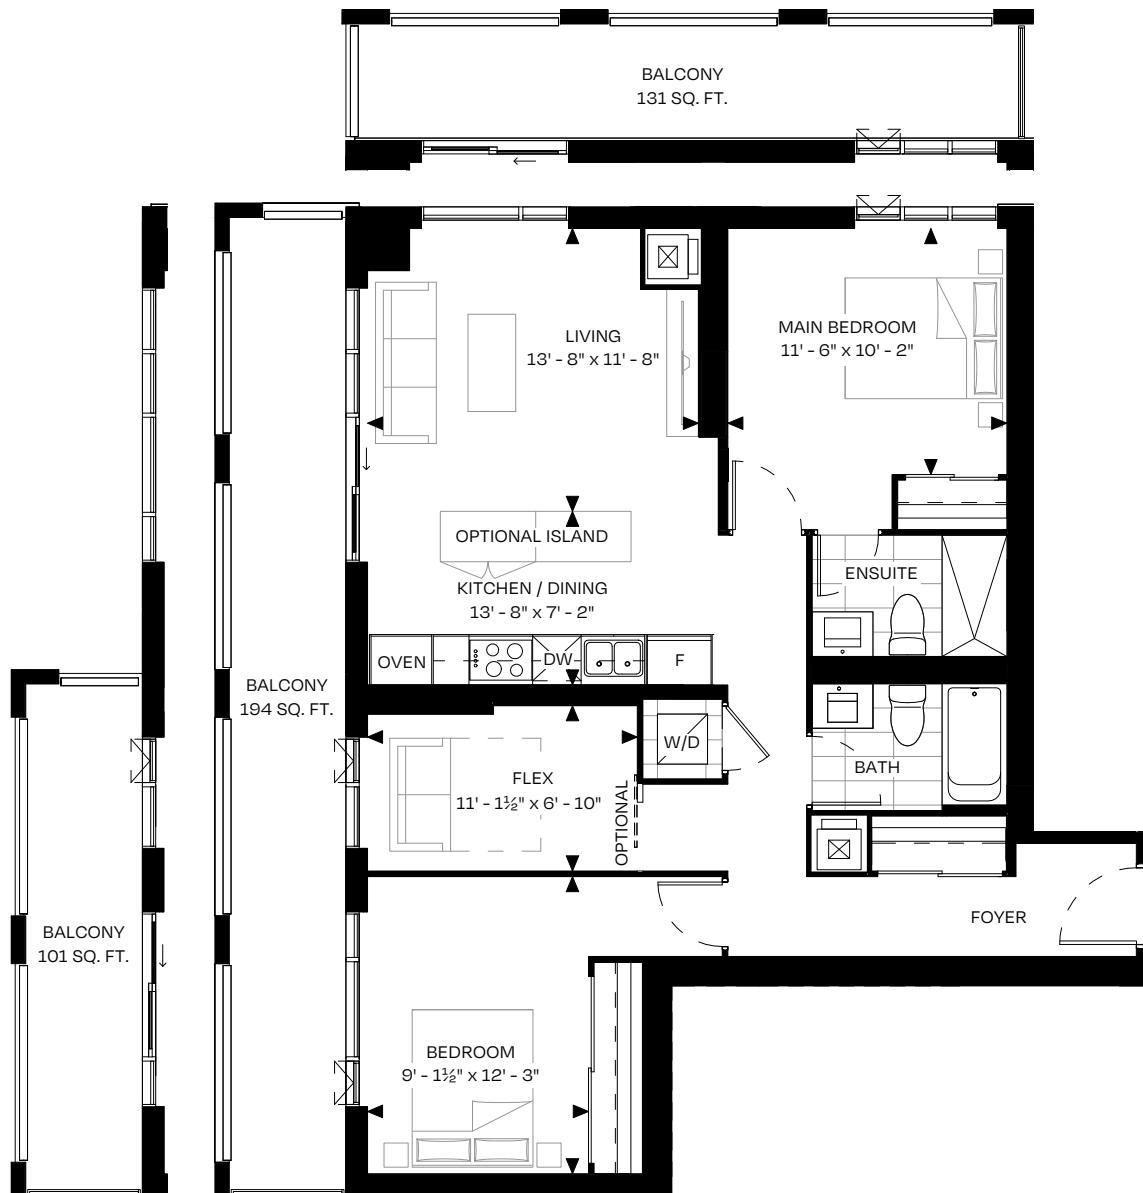

BALCONY AT FLOOR 06-09 & 29-39

BALCONY AT FLOOR 11-27

FLOOR 06

FLOOR 07-10, 29-39


FLOOR 11-28



PANGEA

3A
NORTH TOWER

3 BEDROOM | 2 BATHROOM
SUITE 980 SQ. FT.
EXTERIOR 166-217 SQ. FT.

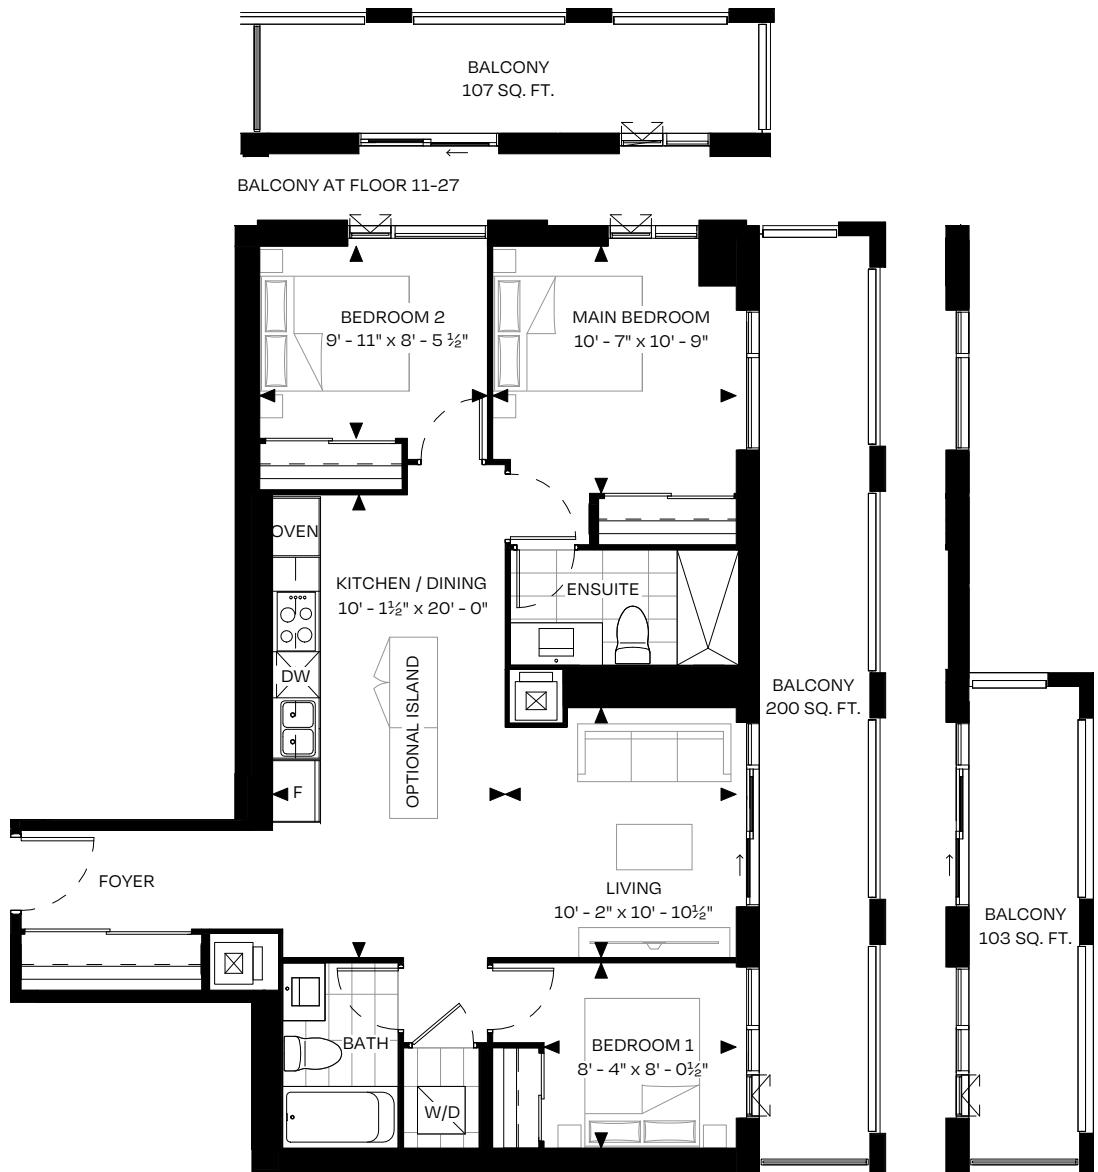

BALCONY AT FLOOR 07-09 & 29-39


BALCONY AT FLOOR 11-27

BALCONY DESIGN DIFFERS ON FLOOR 06, 10 & 28

FLOOR 06

FLOOR 07-10, 29-39

FLOOR 11-28

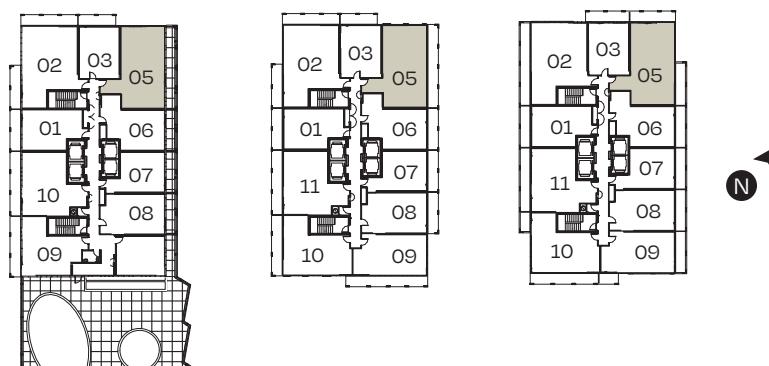


PANGEA

3B-BF (BARRIER FREE)
NORTH TOWER




3 BEDROOM | 2 BATHROOM
SUITE 1,099 SQ. FT.
EXTERIOR 67-83 SQ. FT.

BALCONY AT FLOOR 03 & 05
BALCONY DESIGN DIFFERS ON FLOOR 02

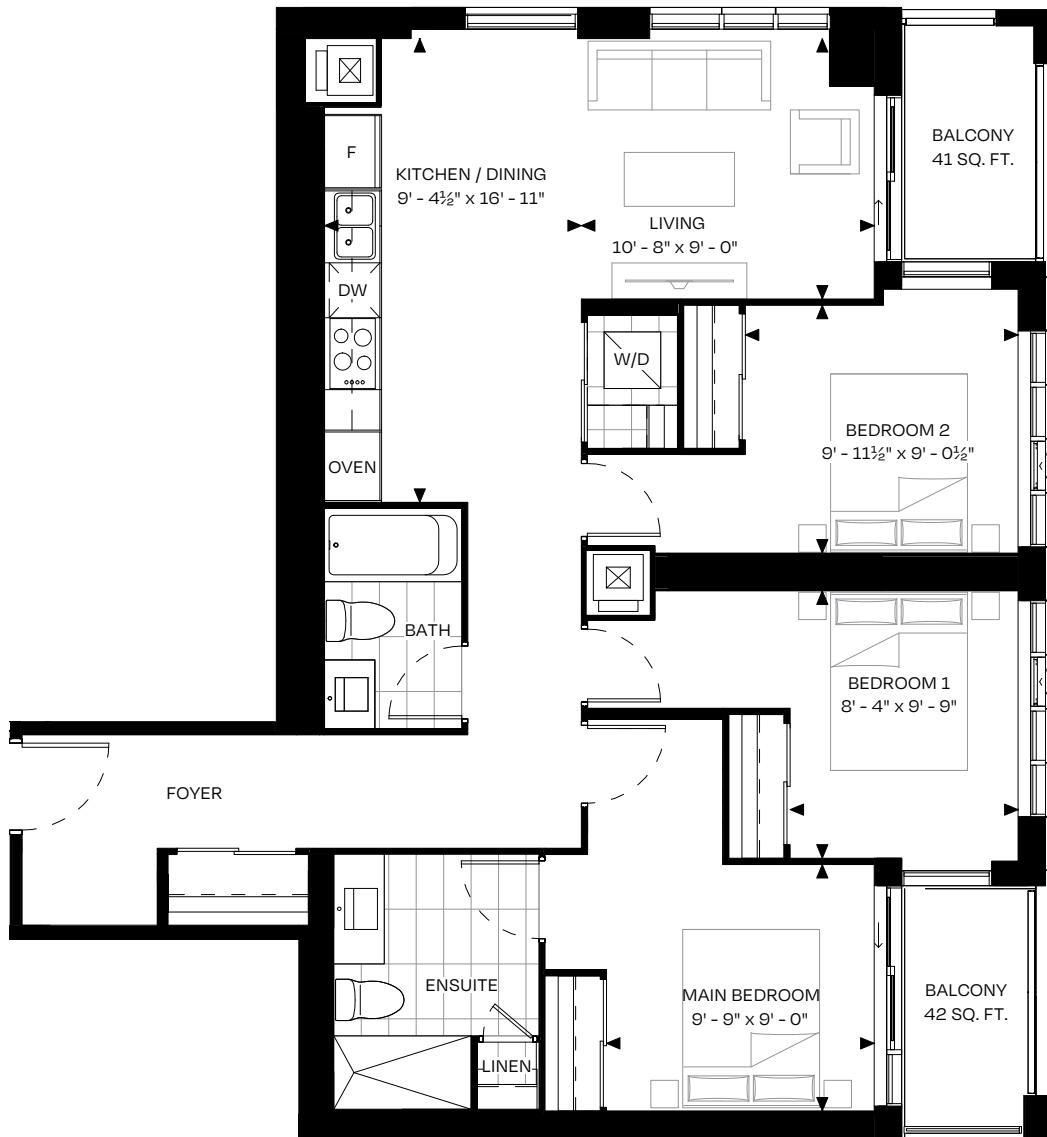


BALCONY AT FLOOR 03 & 05
BALCONY DESIGN DIFFERS ON FLOOR 02

FLOOR 02

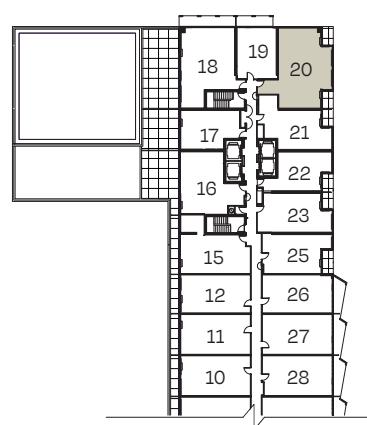


FLOOR 03 & 05

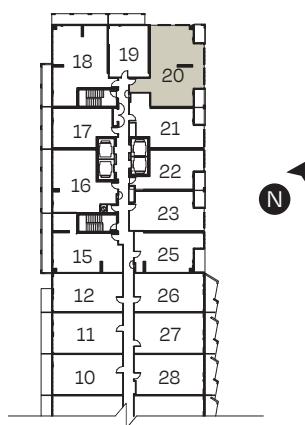


PANGEA

SLO1
NORTH TOWER
SIGNATURE SERIES

3 BEDROOM + DEN | 2 BATHROOM
SUITE 1,082 SQ. FT.
EXTERIOR 196 SQ. FT.

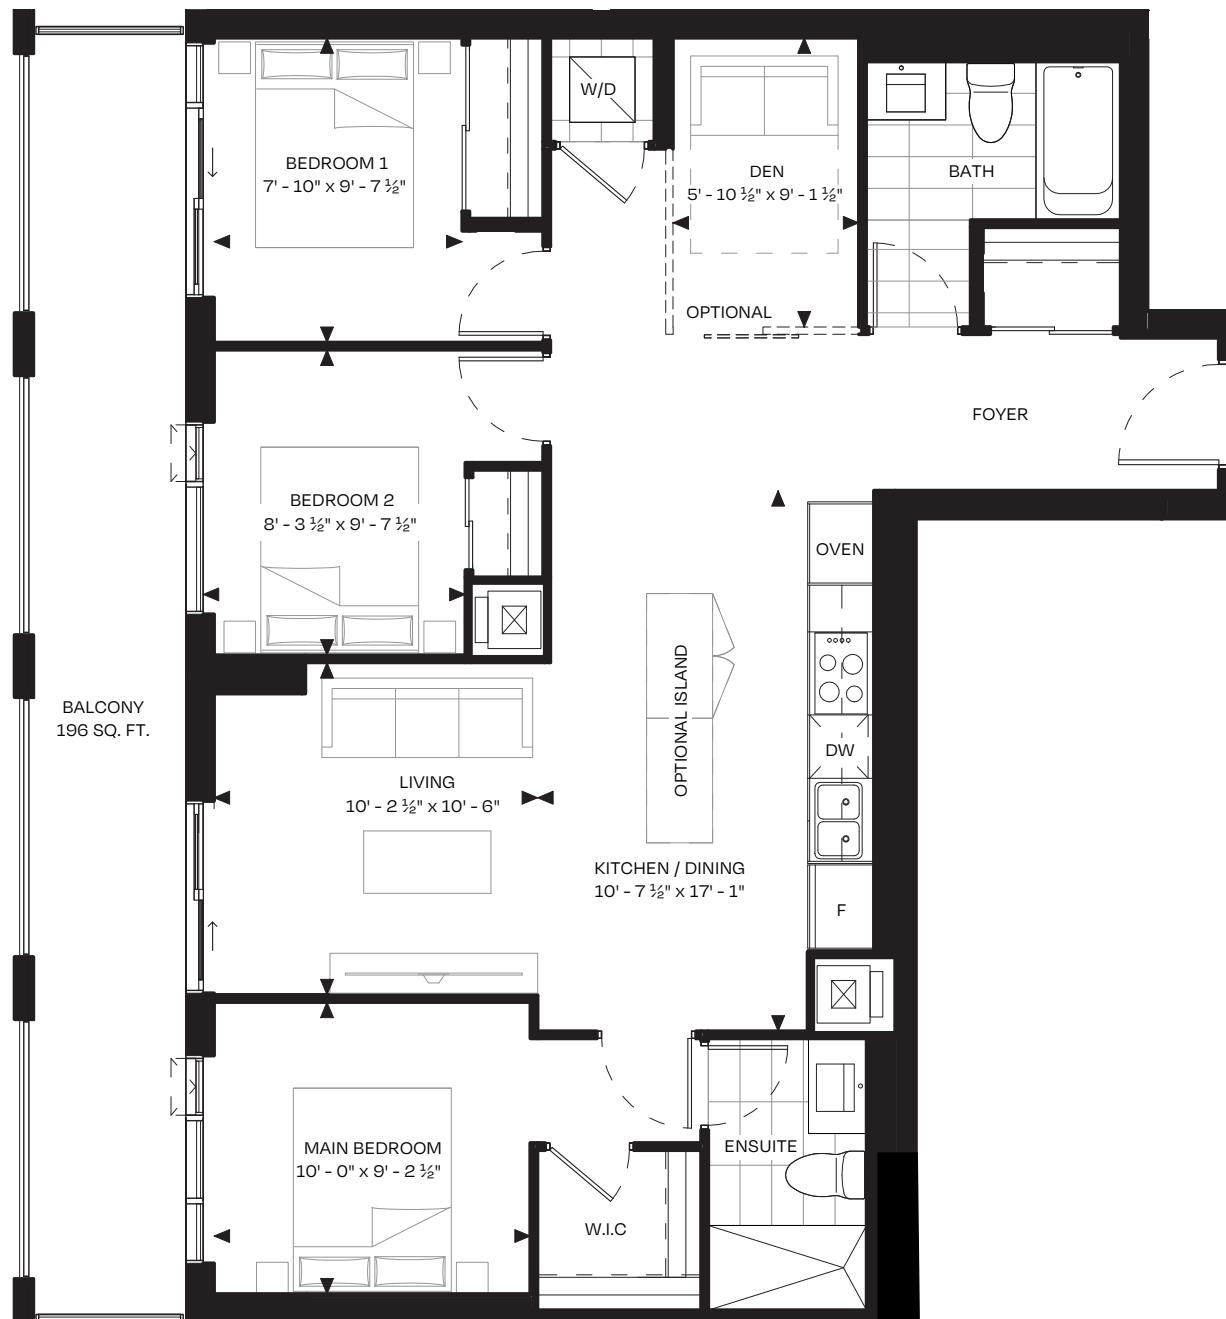

FLOOR 40-45

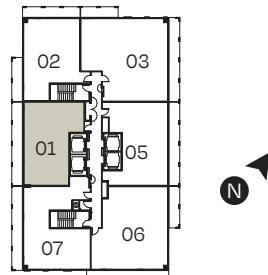

PANGEA


SLO2

NORTH TOWER
SIGNATURE SERIES

2 BEDROOM + FLEX | 2 BATHROOM

SUITE 1,039 SQ. FT.
EXTERIOR 234 SQ. FT.

FLOOR 40-45

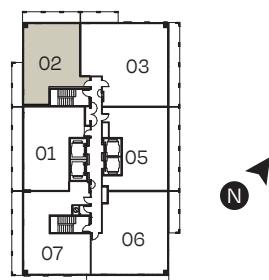

PANGEA


SLO3-BF (BARRIER FREE)
NORTH TOWER
SIGNATURE SERIES



4 BEDROOM | 3 BATHROOM
SUITE 1,583 SQ. FT.
EXTERIOR 279 SQ. FT.



FLOOR 40-45

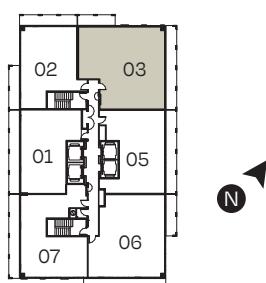


PANGEA

SL05
NORTH TOWER
SIGNATURE SERIES

2 BEDROOM + FLEX | 2.5 BATHROOM
SUITE 1,129 SQ. FT.
EXTERIOR 196 SQ. FT.



FLOOR 40-45

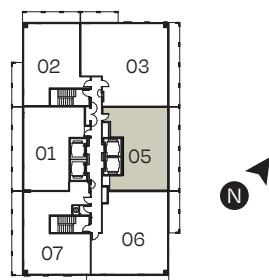

PANGEA


SLO6

NORTH TOWER
SIGNATURE SERIES

3 BEDROOM + FLEX | 3 BATHROOM

SUITE 1,416 SQ. FT.
EXTERIOR 284 SQ. FT.


FLOOR 40-45

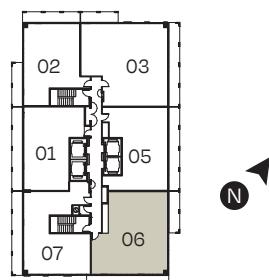


PANGEA

SL07
NORTH TOWER
SIGNATURE SERIES

3 BEDROOM | 2.5 BATHROOM
SUITE 1,195 SQ. FT.
EXTERIOR 194 SQ. FT.

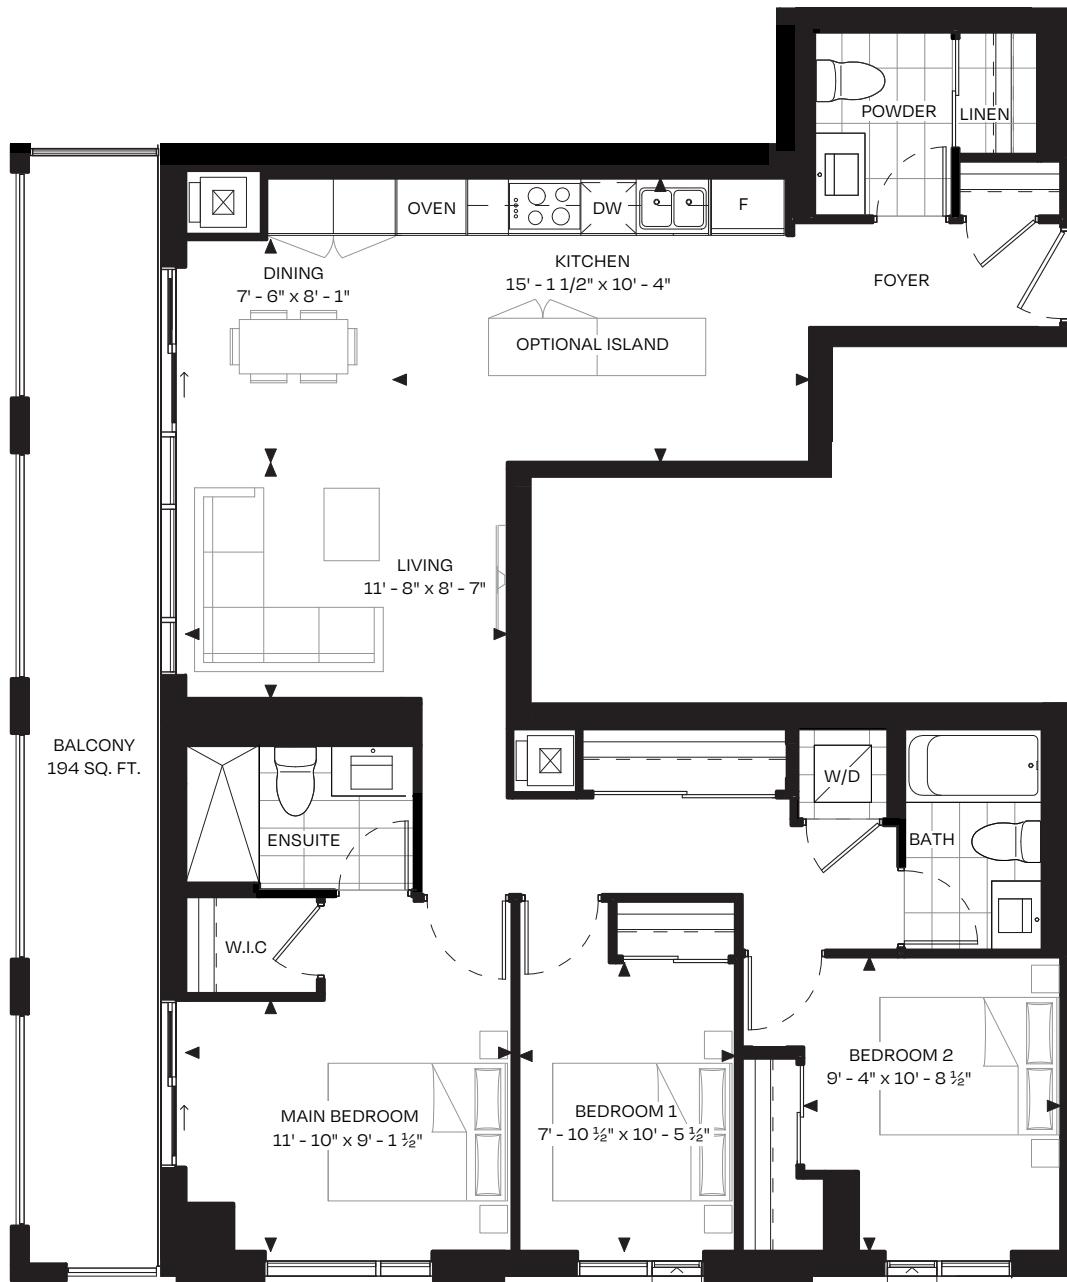


FLOOR 40-45

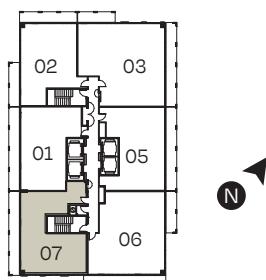


PANGEA

PH01
NORTH TOWER

3 BEDROOM + DEN | 2 BATHROOM
SUITE 1,082 SQ. FT.
EXTERIOR 208 SQ. FT.

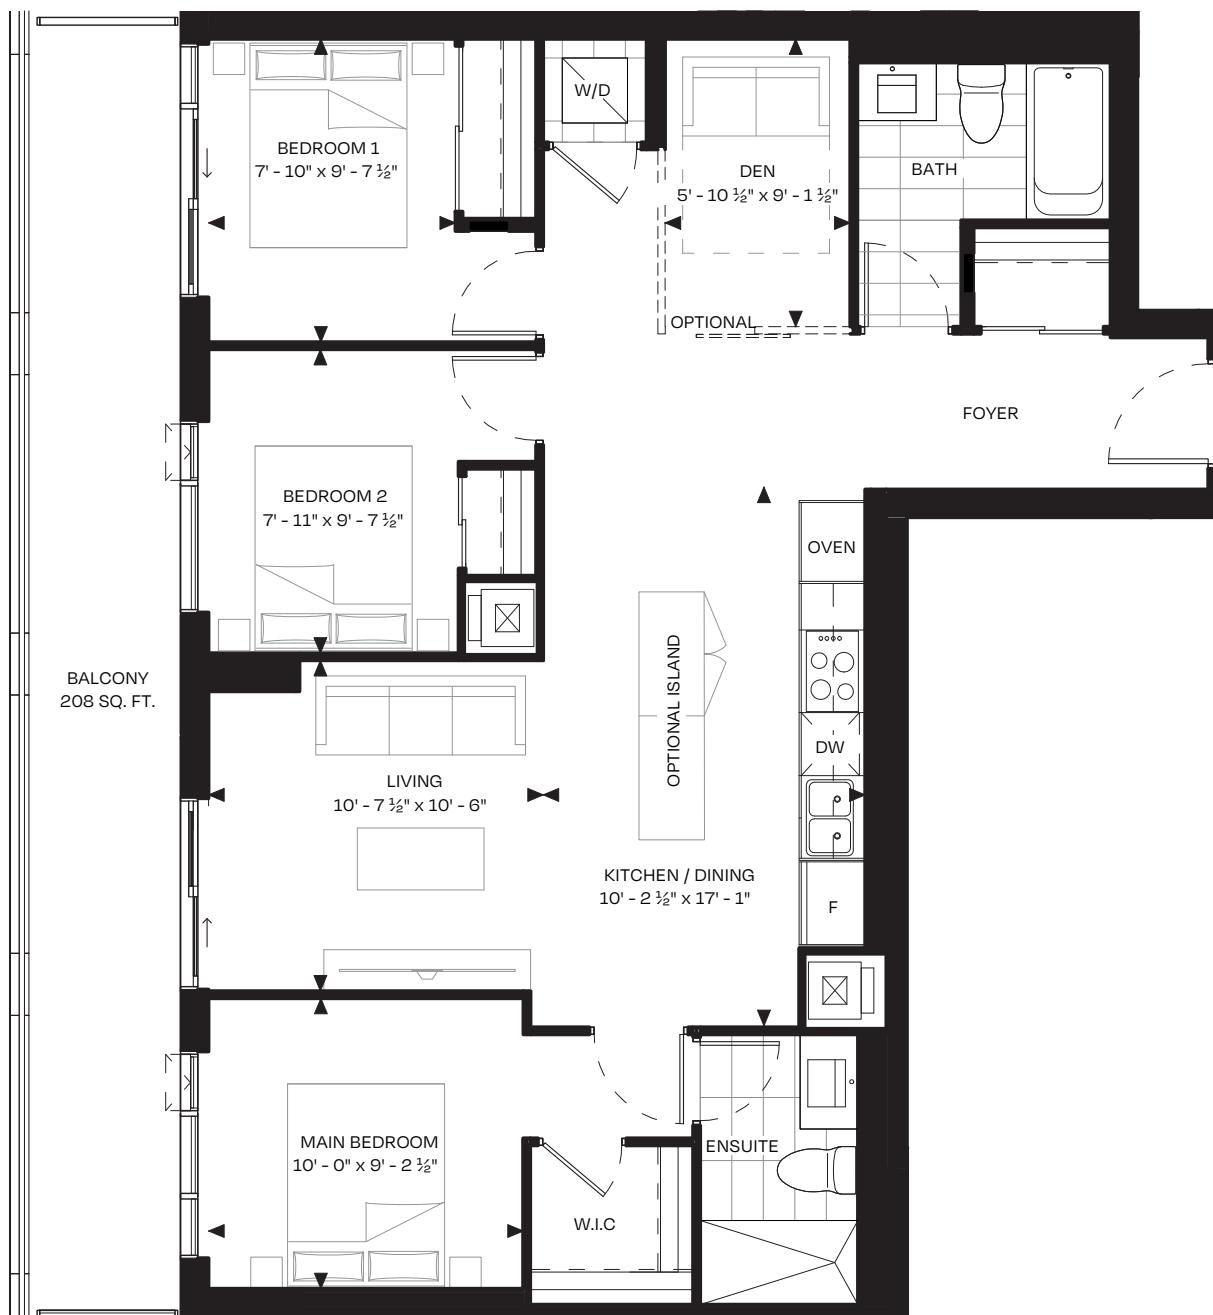


PH FLOOR

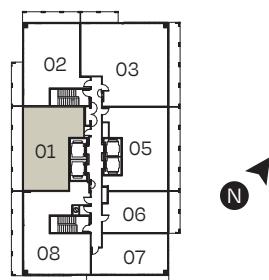


PANGEA

PH02
NORTH TOWER

2 BEDROOM + FLEX | 2 BATHROOM
SUITE 1,039 SQ. FT.
EXTERIOR 237 SQ. FT.

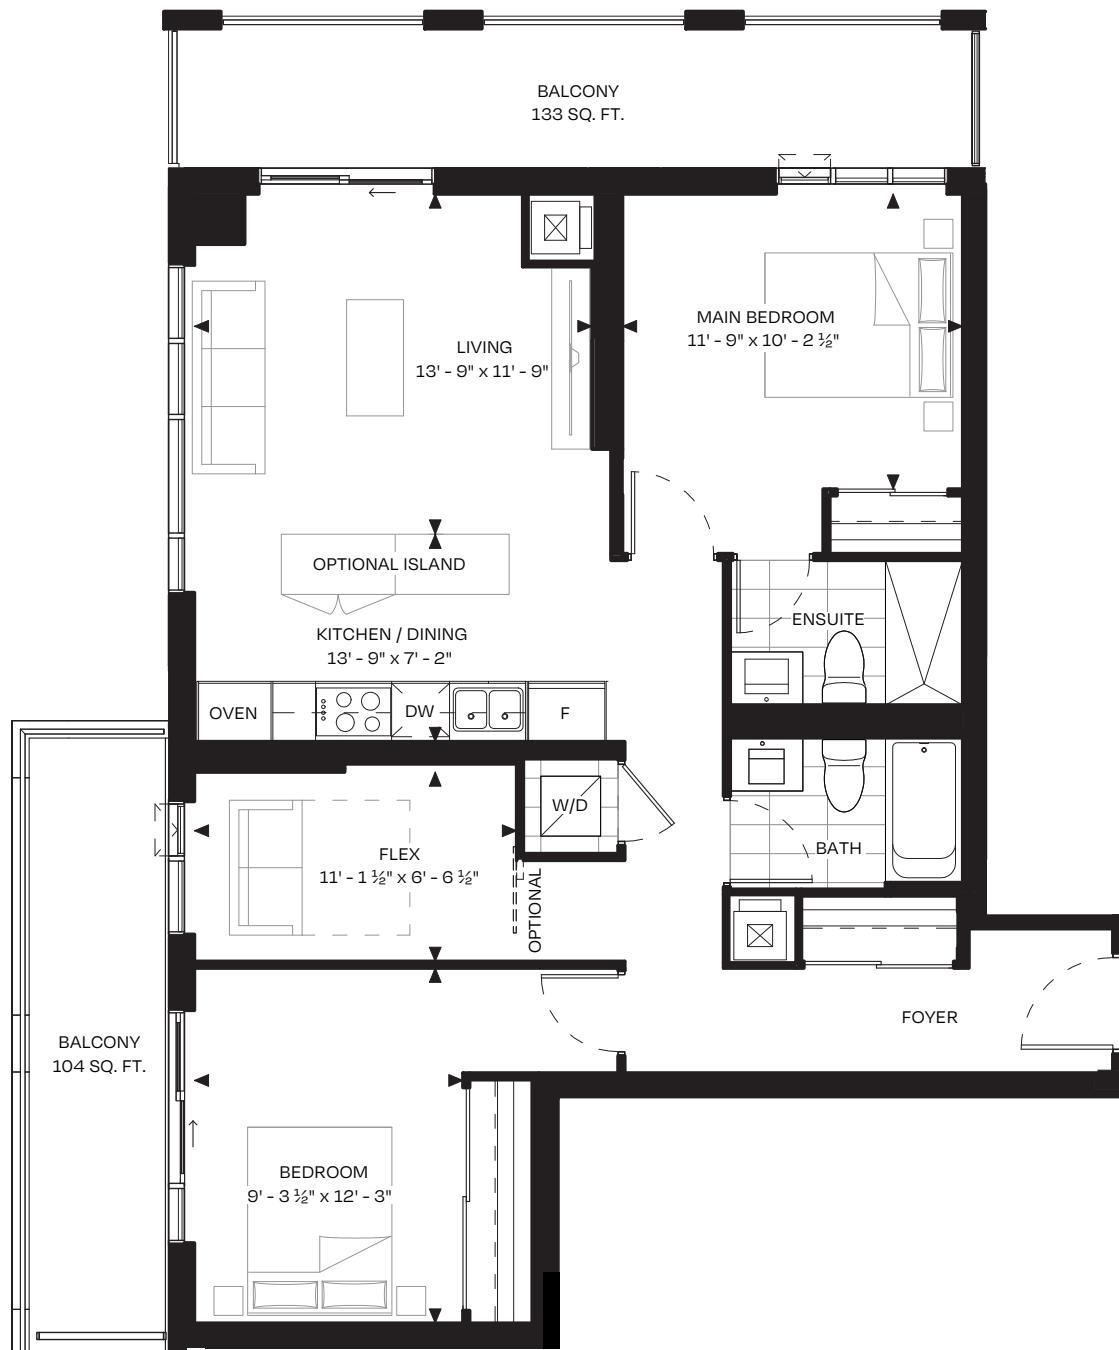

PH FLOOR

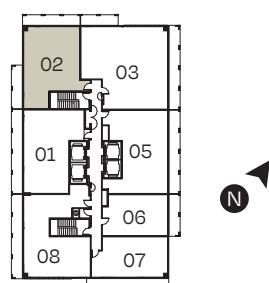

PANGEA


PH03-BF (BARRIER FREE)
NORTH TOWER



4 BEDROOM | 3 BATHROOM
SUITE 1,583 SQ. FT.
EXTERIOR 292 SQ. FT.




PH FLOOR

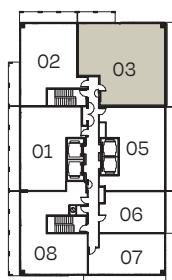


PANGEA

PH05
NORTH TOWER

2 BEDROOM + FLEX | 2.5 BATHROOM
SUITE 1,129 SQ. FT.
EXTERIOR 206 SQ. FT.

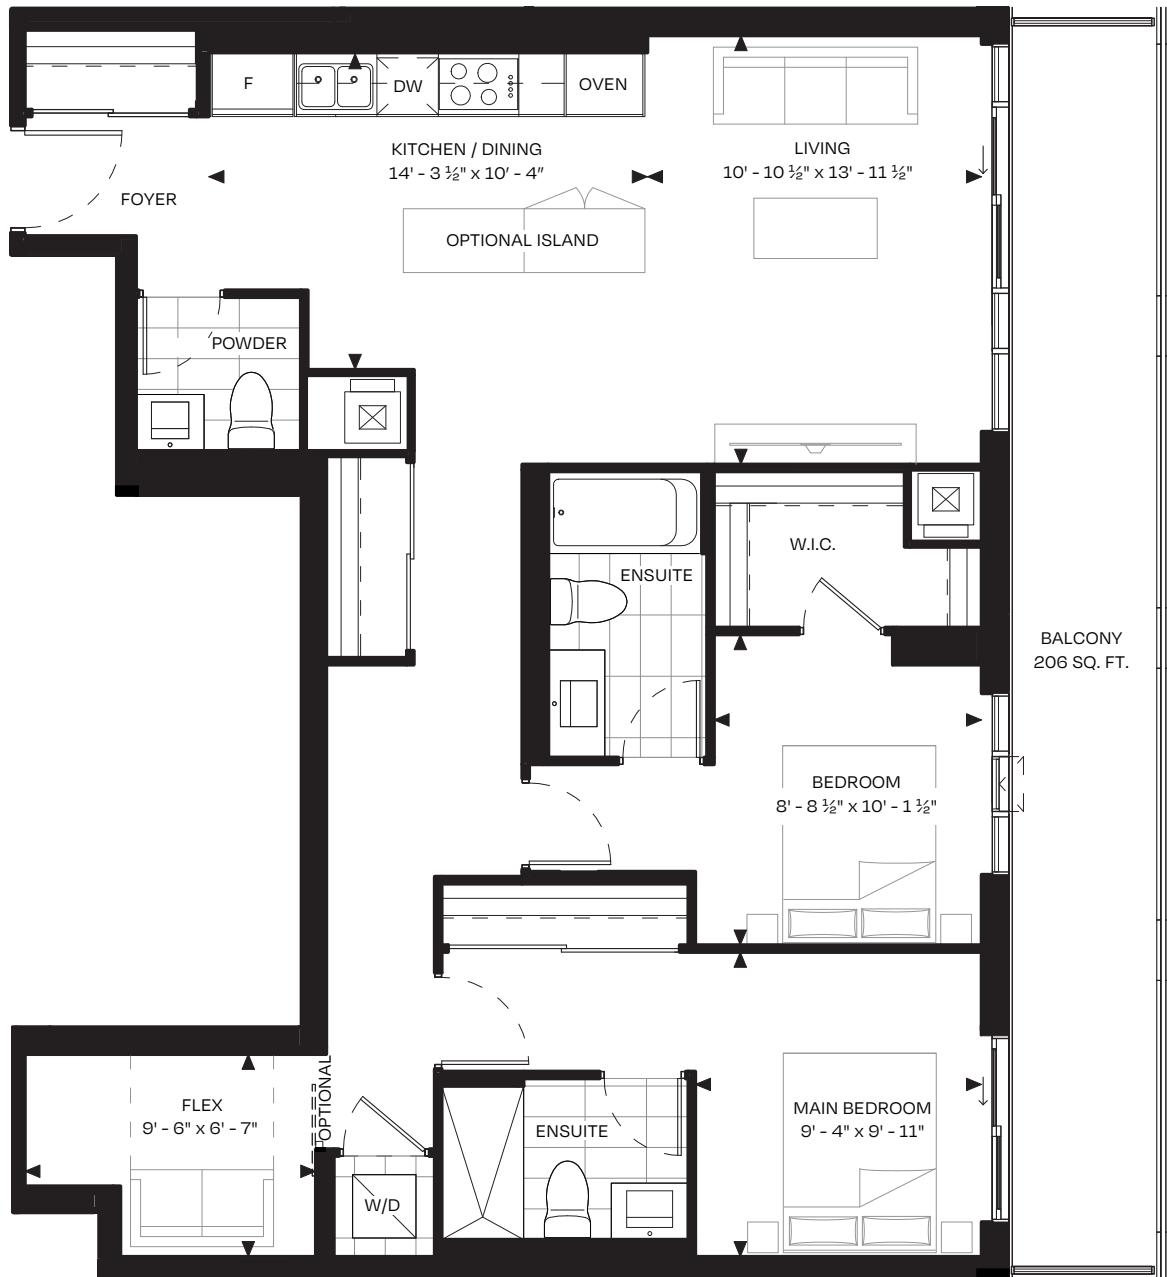


PH FLOOR

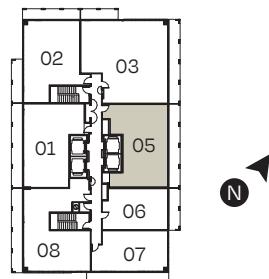

PANGEA

PH06
NORTH TOWER

3 BEDROOM | 3 BATHROOM
SUITE 1,268 SQ. FT.
EXTERIOR 102 SQ. FT.

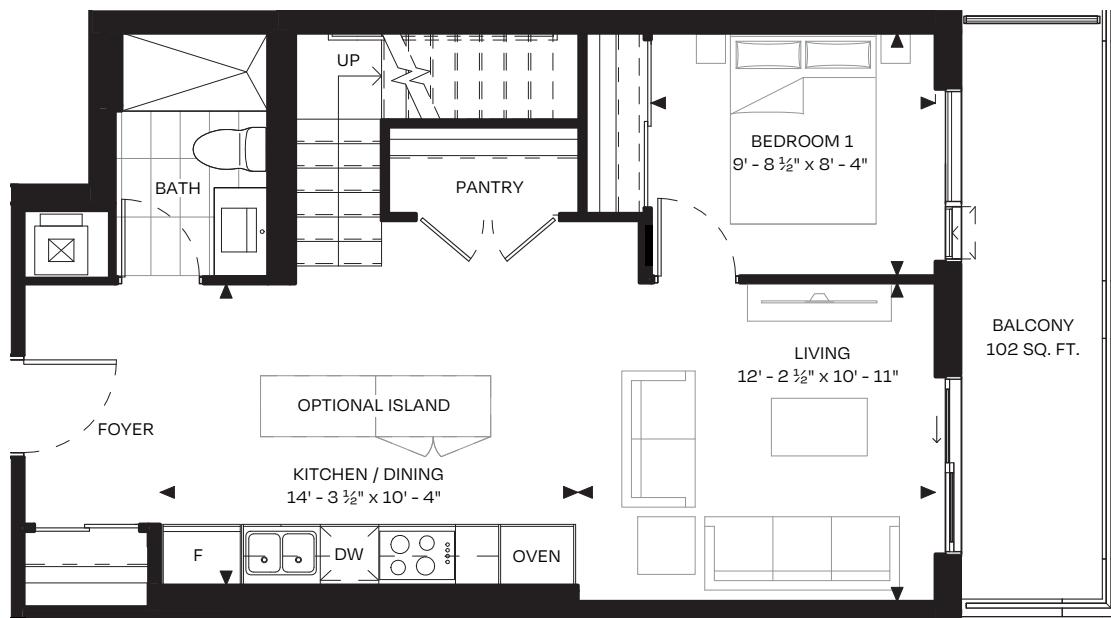


LOWER FLOOR



UPPER FLOOR



PH FLOOR

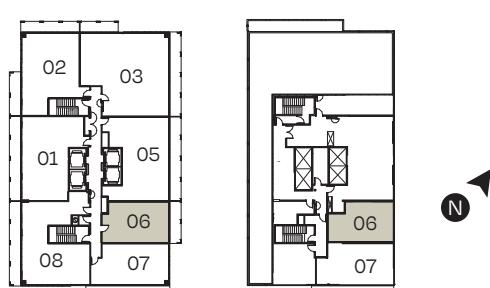

PANGEA

PH07
NORTH TOWER

4 BEDROOM | 3 BATHROOM
SUITE 1,473 SQ. FT.
EXTERIOR 378 SQ. FT.

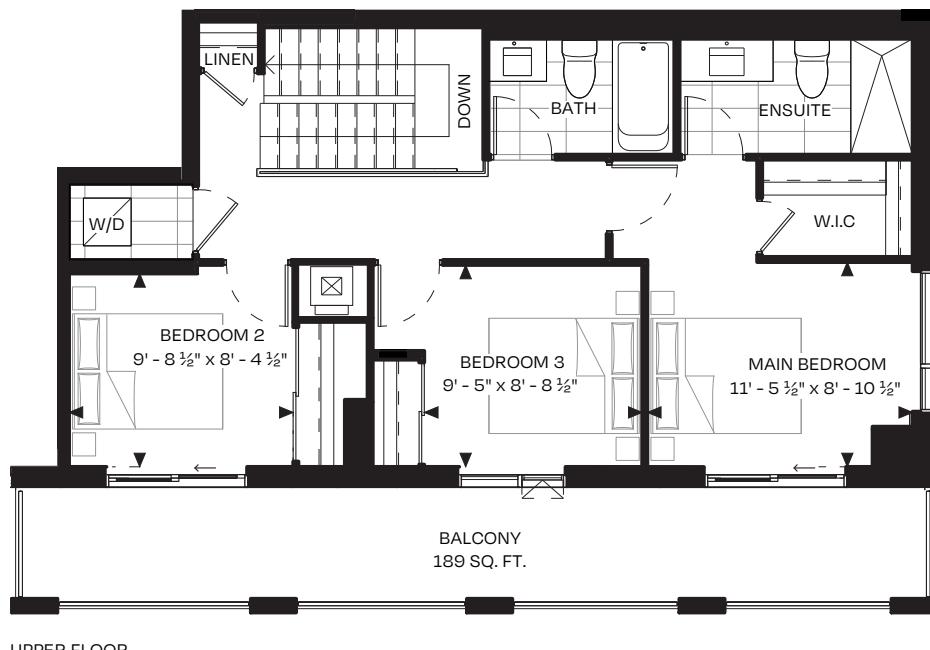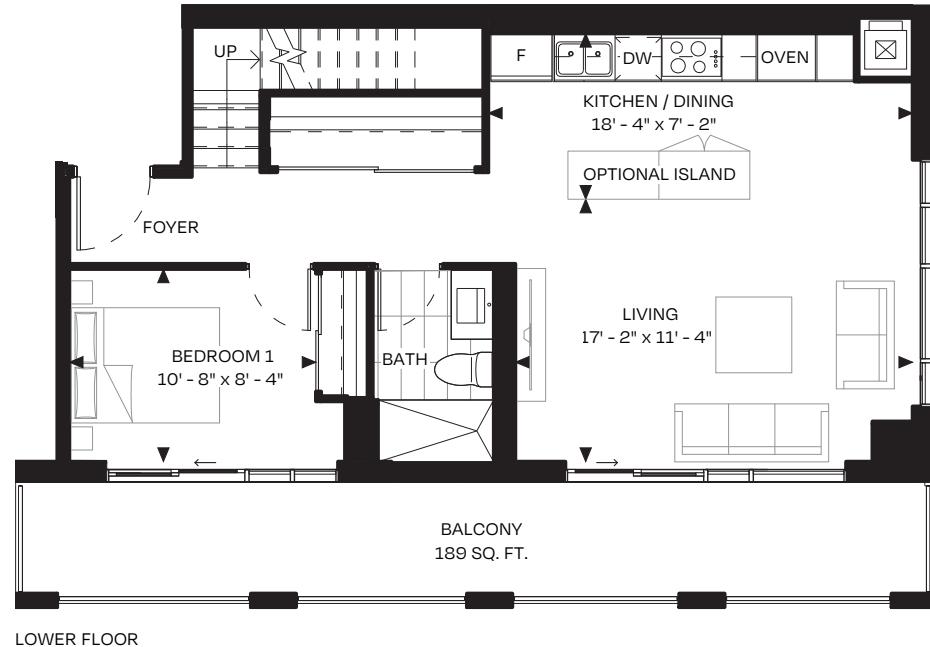

UPPER FLOOR


PH FLOOR




PANGEA

PH08
NORTH TOWER

3 BEDROOM | 2.5 BATHROOM
SUITE 1,196 SQ. FT.
EXTERIOR 205 SQ. FT.

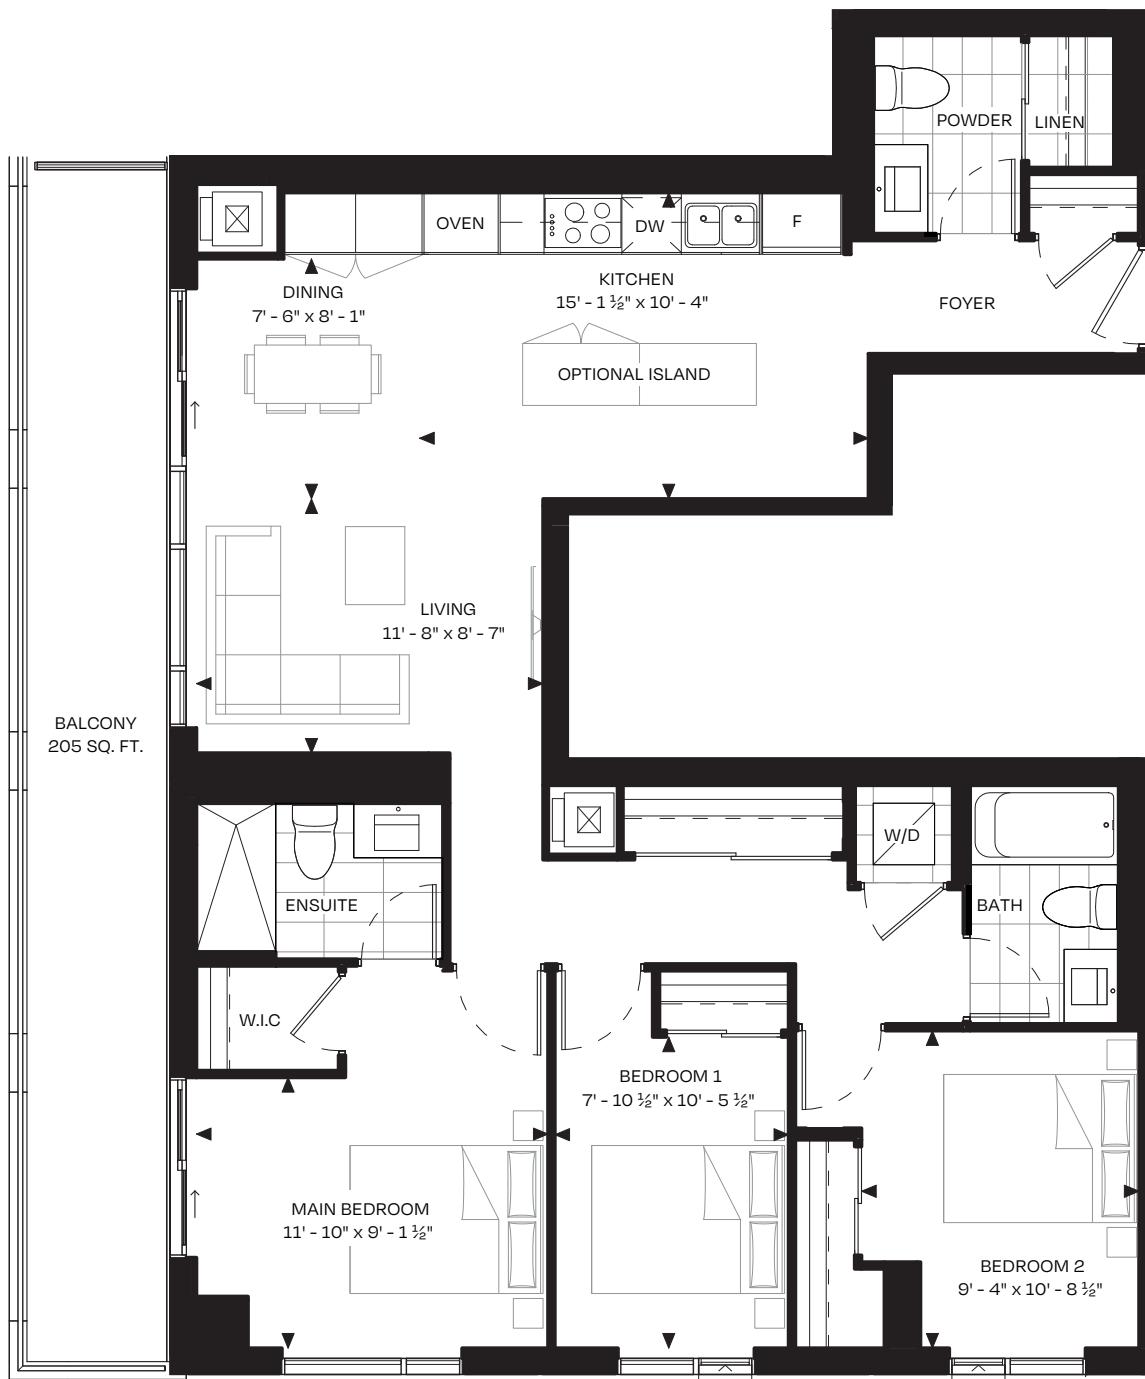


PH FLOOR

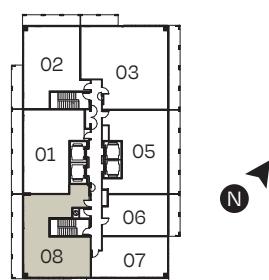


PANGEA

TH01
NORTH TOWER

2 BEDROOM | 1.5 BATHROOM
SUITE 1,085 SQ. FT.
EXTERIOR 173 SQ. FT.

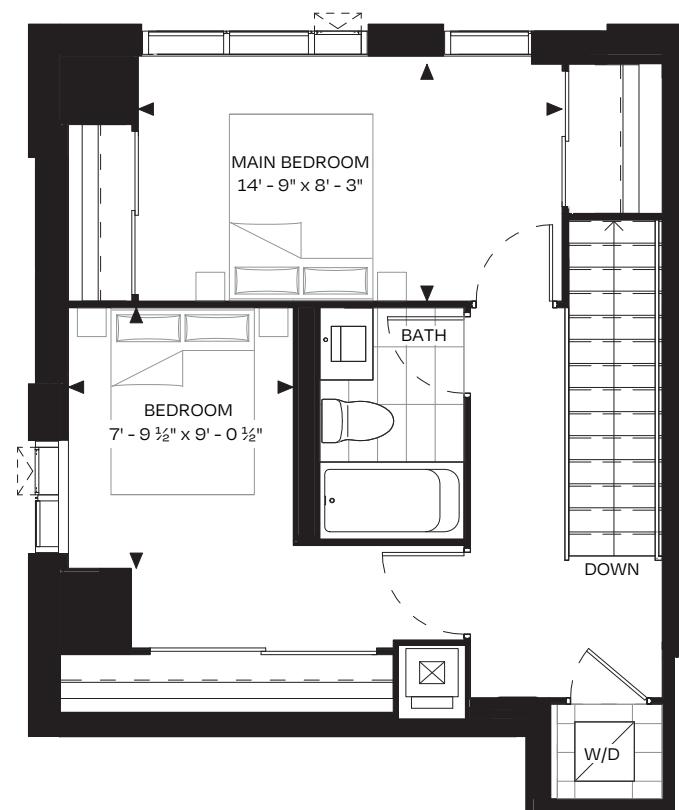



GROUND FLOOR

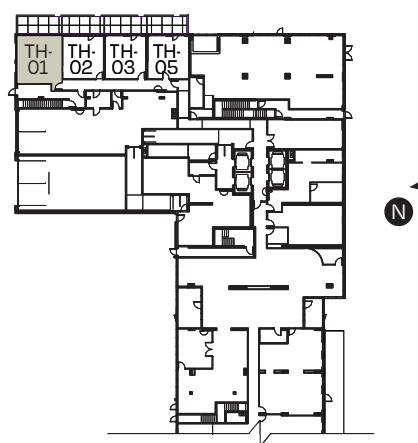


PANGEA

TH02
NORTH TOWER

2 BEDROOM | 1.5 BATHROOM
SUITE 828 SQ. FT.
EXTERIOR 167 SQ. FT.

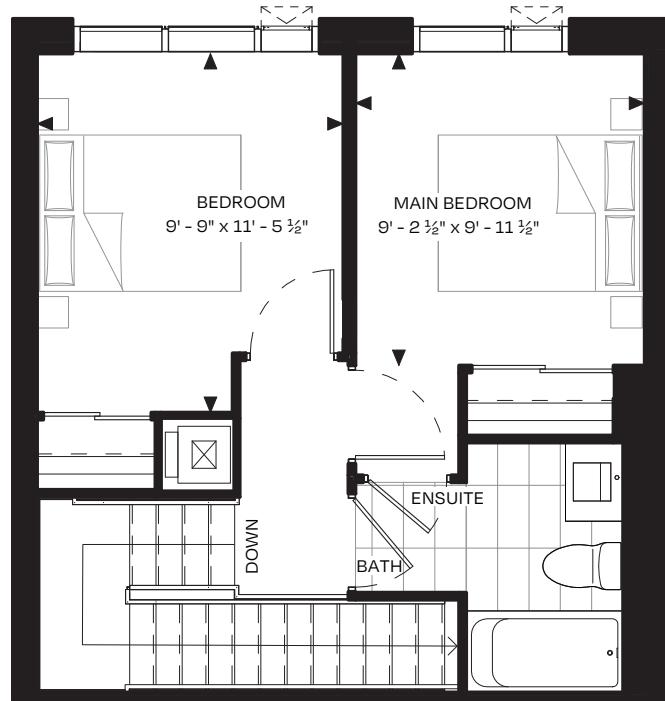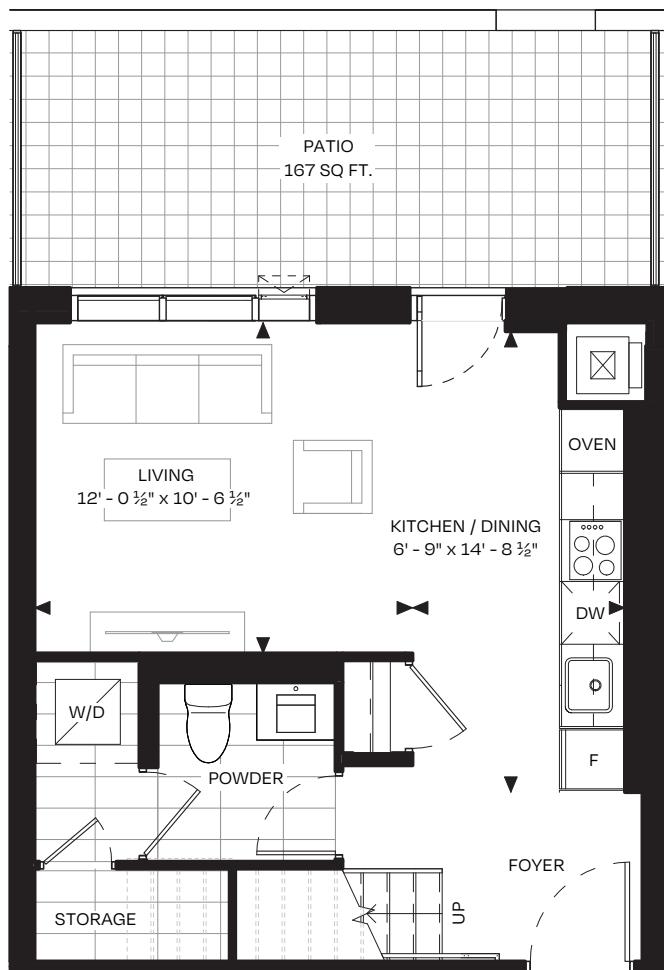



GROUND FLOOR

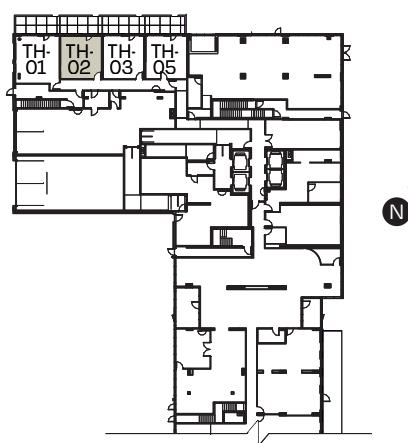


PANGEA

TH03
NORTH TOWER

2 BEDROOM | 1.5 BATHROOM
SUITE 839 SQ. FT.
EXTERIOR 167 SQ. FT.

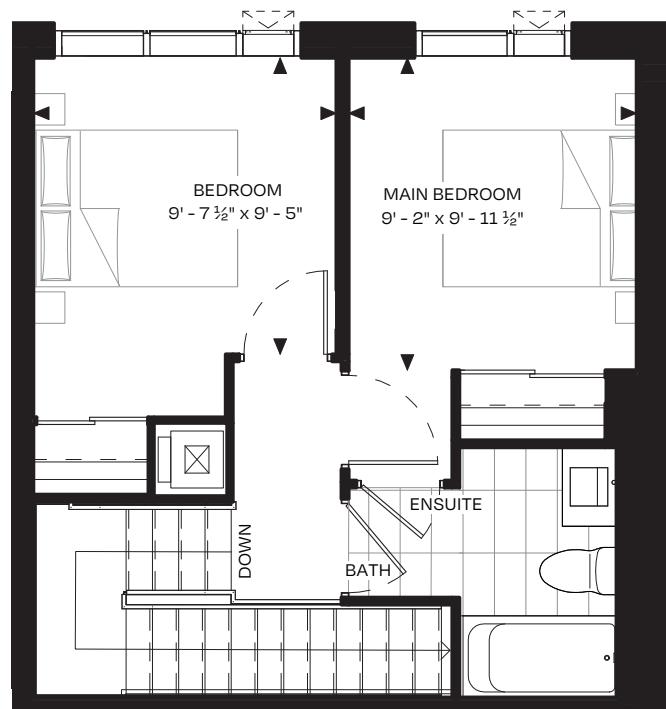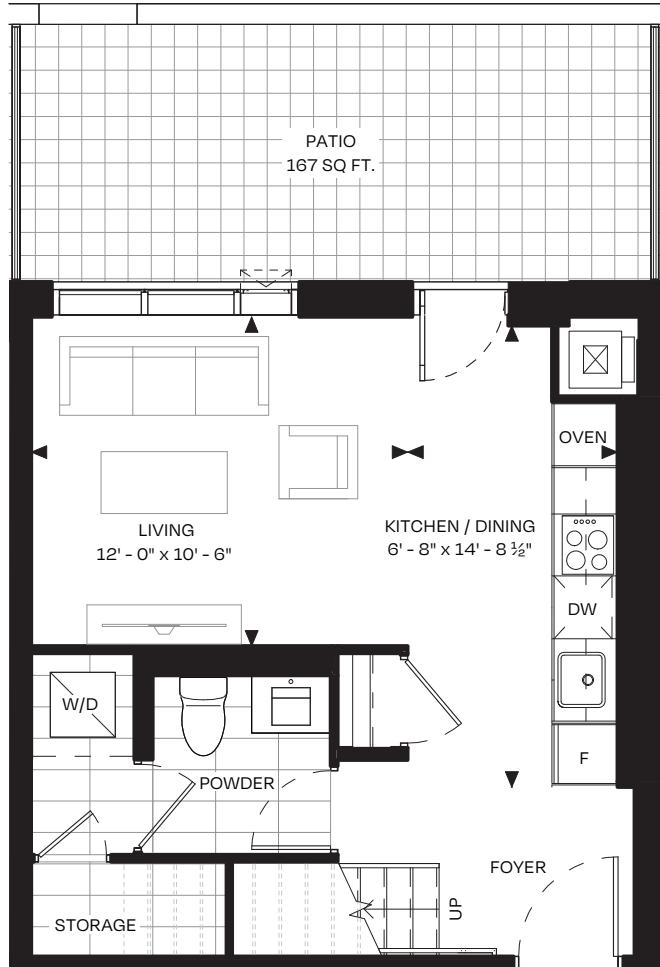


GROUND FLOOR

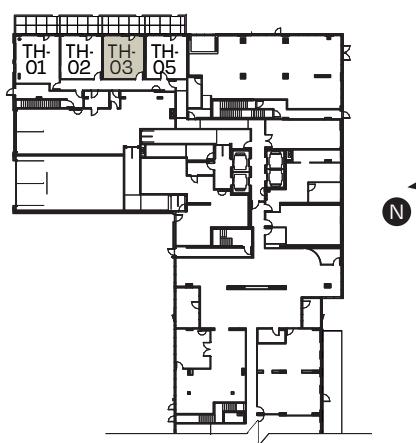

PANGEA

TH05
NORTH TOWER

1 BEDROOM | 1 BATHROOM
SUITE 459 SQ. FT.
EXTERIOR 157 SQ. FT.

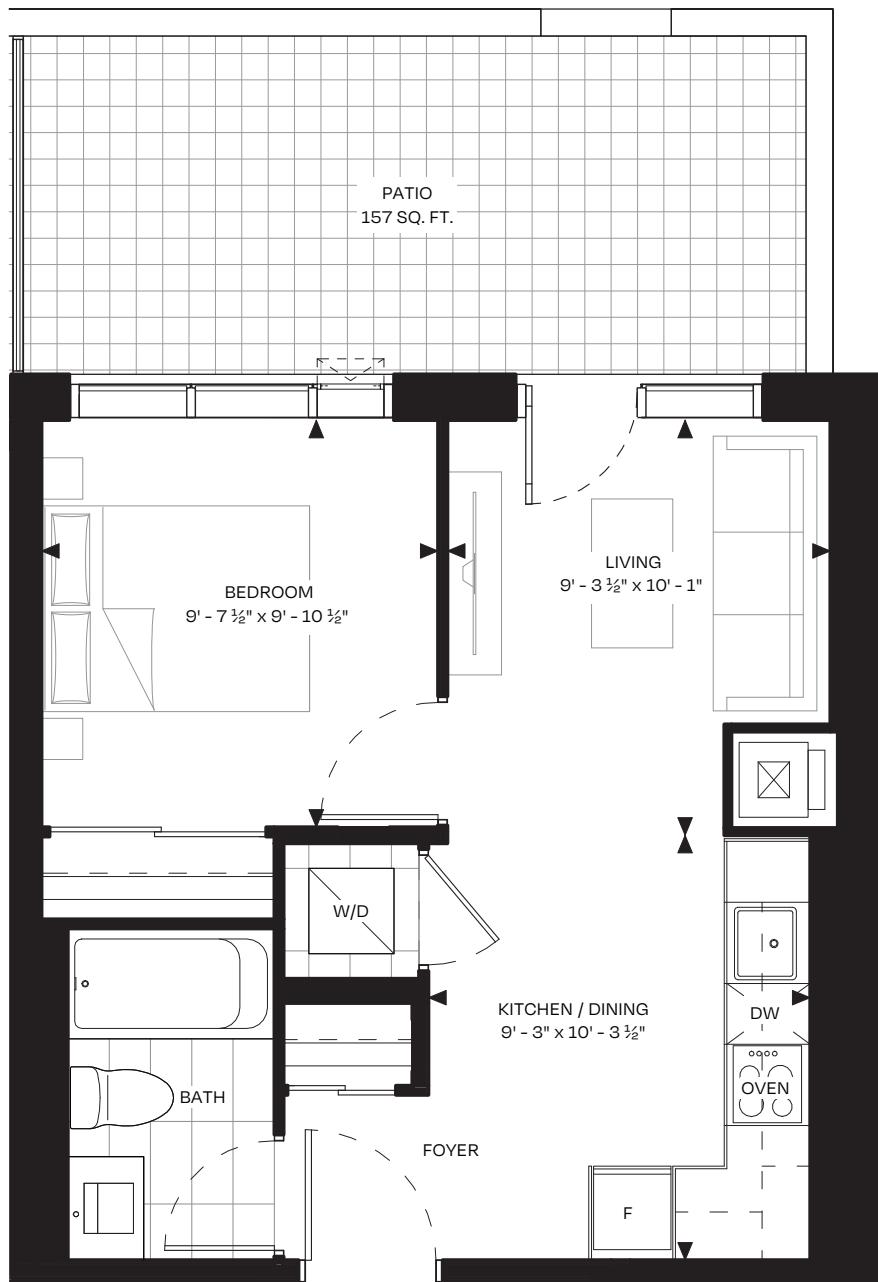

GROUND FLOOR

